



1 WEST ELEVATION
SCALE: 1/4" = 1'-0"

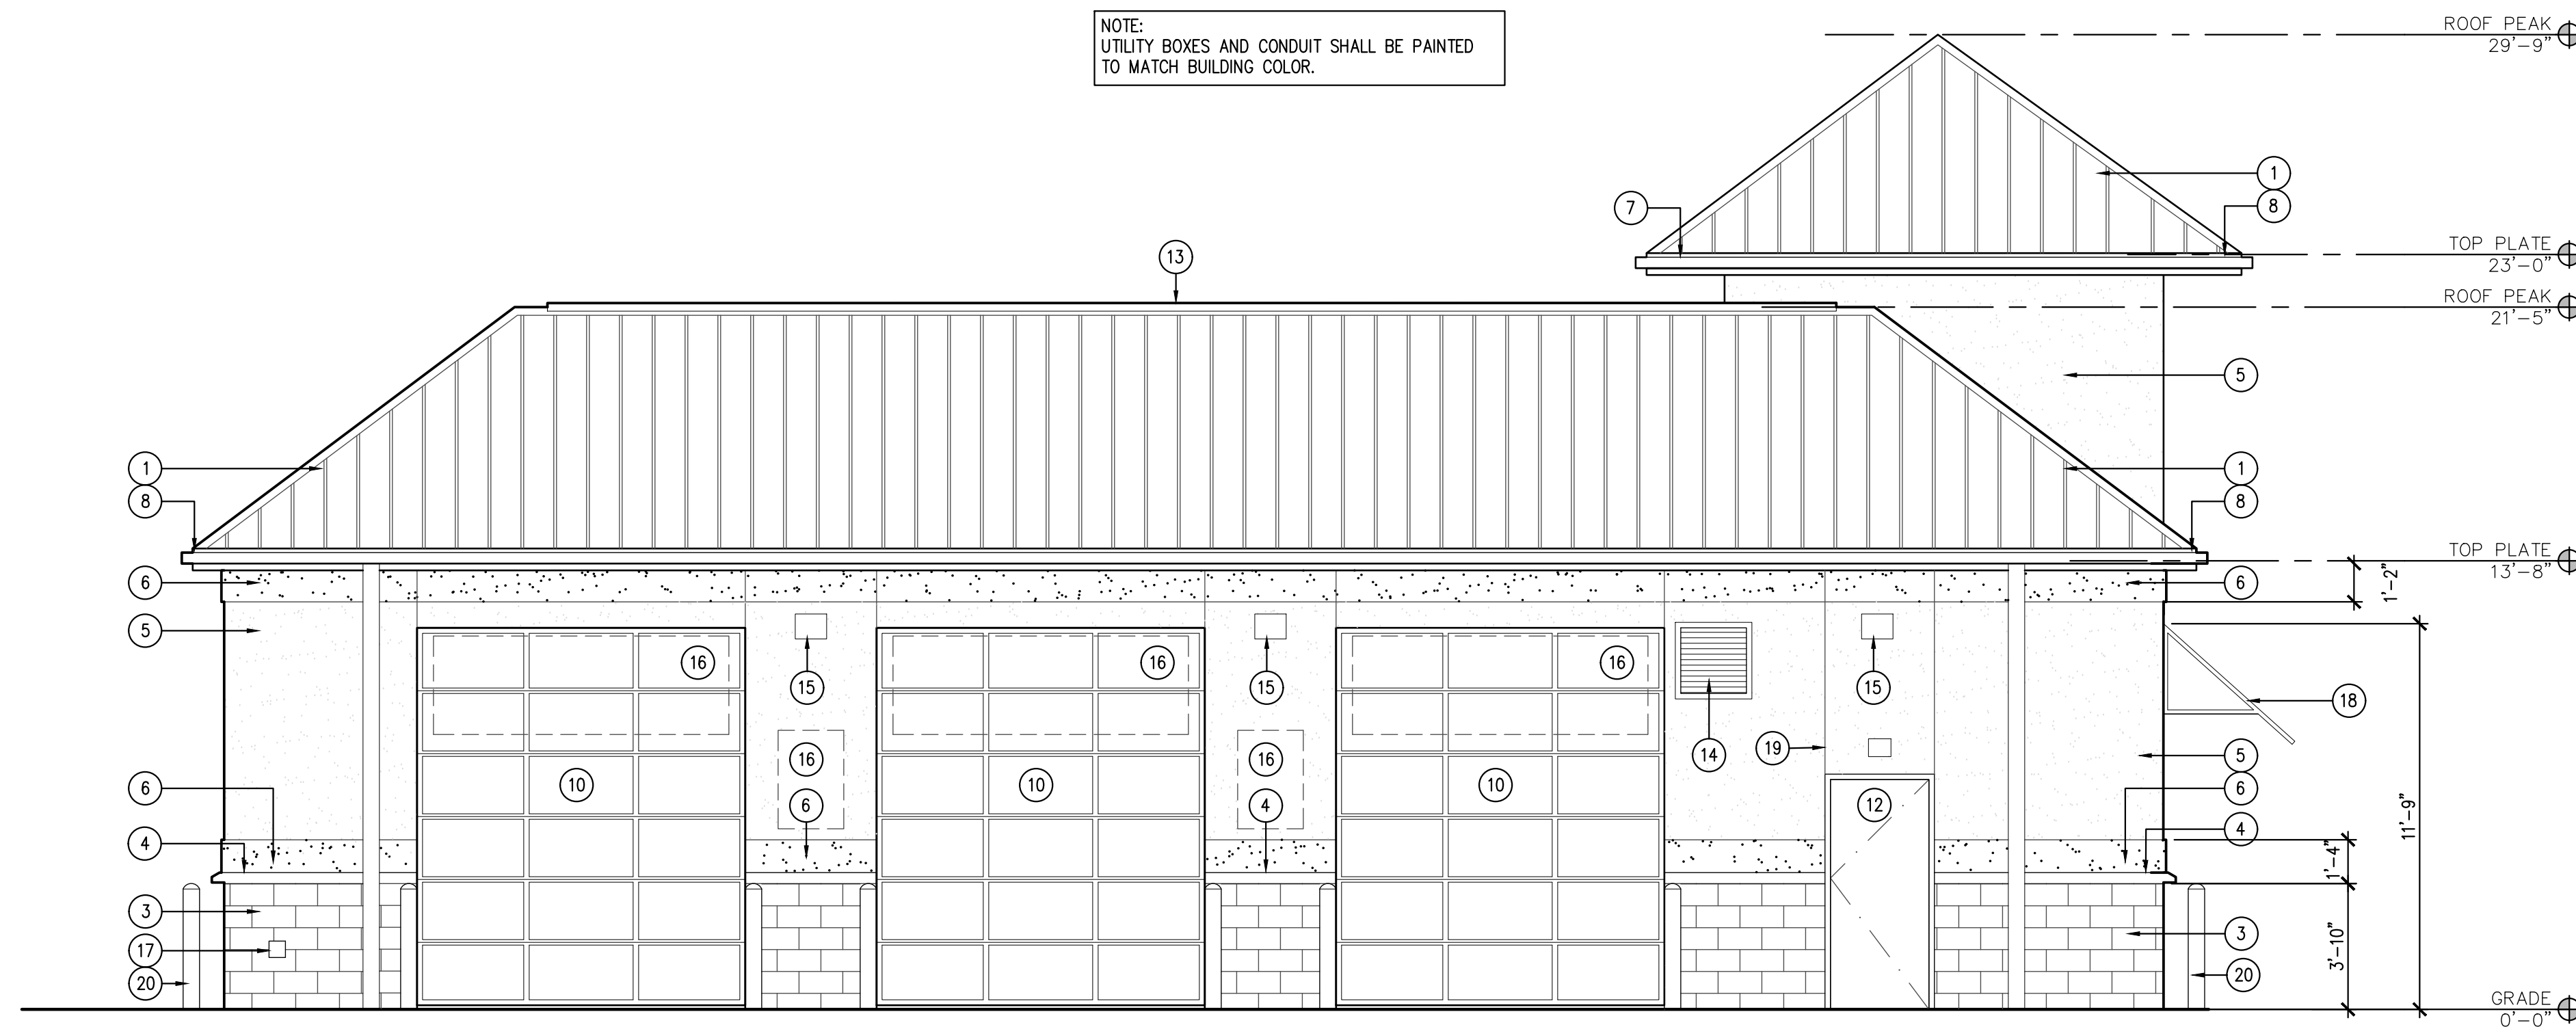

2 NORTH ELEVATION
SCALE: 1/4" = 1'-0"

EXTERIOR FINISH LEGEND

- 1 METAL ROOF PANEL
COLOR: MCELROY METAL CHARCOAL
- 2 NOT USED
- 3 PAINTED 4" SPLIT FACE CMU
COLOR: SW #7664 STEELY GRAY
- 4 EIFS SILL TRIM
COLOR: TO MATCH SW 7664 - STEELY GRAY
- 5 EIFS
COLOR: SW #6234 UNCERTAIN GRAY
- 6 EIFS
COLOR: SW-9149 - INKY BLUE
- 7 METAL GUTTER & DOWNSPOUT
COLOR: PAINT TO MATCH METAL ROOF PANEL
- 8 CEMENT BOARD TRIM
COLOR: TO MATCH ADJACENT ROOF PANEL
- 9 EXHAUST FAN LOUVER
COLOR: TO MATCH ADJACENT EIFS
- 10 OVERHEAD ROLLING DOOR
COLOR: BRUSHED ALUMINUM
- 11 DOUBLE GLAZED ALUMINUM FRAMED WINDOW
COLOR: BRUSHED ALUMINUM
- 12 SOLID CORE METAL DOOR & FRAME
COLOR: TO MATCH ADJACENT EIFS
- 13 CONT. PRE-MANUFACTURED ROOF PEAK VENT
COLOR: TO MATCH METAL ROOF PANEL
- 14 FAN INTAKE LOUVER
COLOR: TO MATCH ADJACENT EIFS
- 15 WALL MOUNTED LIGHT FIXTURE MOUNTED @
12'-0" A.F.F. OR TO ALIGN WITH T.O. DOOR
FRAME
- 16 SIGNAGE BY OWNER
- 17 HOSE BIB
REFER PLUMBING
- 18 METAL AWNING
COLOR: TO MATCH ROOF PANEL
- 19 CONTROL JOINT
- 20 BOLLARD
COLOR: SW #7757 HIGH REFLECTIVE WHITE
- 21 6" VINYL COVE BASE
COLOR: 6324 UNCERTAIN GRAY

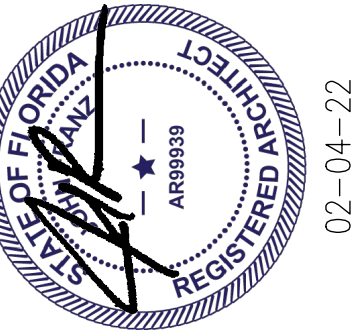

JOHN FRANZ
architect

(817) 737-9922

4055 International Plaza Suite 100
Fort Worth, Texas 76109

STRICKLAND BROTHERS

4354 US HWY 90
PACE, FLORIDA 32571

Revisions:

File Name: 22057 - A2.0

Project No: 22057

Date: 02/02/22

Drawn By: T1

Checked By:

SHEET

A2.1

BUILDING
ELEVATIONS