



PANDA EXPRESS, INC.  
1683 Walnut Grove Ave.  
Rosemead, California  
91770  
Telephone: 626.799.9898  
Facsimile: 626.372.8288

All ideas, designs, arrangement and plans indicated or represented by this drawing are the property of Panda Express Inc. and were created for use on this specific project. None of these ideas, designs, arrangements or plans may be used by or disclosed to any person, firm, or corporation without the written permission of Panda Express Inc.

REVISIONS:


ISSUE DATE:

1st BUILDING PERMIT SET 04-02-21


DRAWN BY: KB

PANDA PROJECT #: S8-22-D8193

PANDA STORE #: -

ARCH PROJECT #: 20044.021




**hckloverarchitect**  
8813 PENROSE LANE, SUITE 400  
LENEXA, KS 66219  
ph: 913.649.8181 • fx: 913.649.1275

**PANDA EXPRESS**  
TRUE WARM & WELCOME  
1485 MAIN ST.  
HAMILTON, OH 45013


**E-401**

ELECTRICAL DETAILS, DIAGRAMS


TRUE WARM & WELCOME 2300 R5

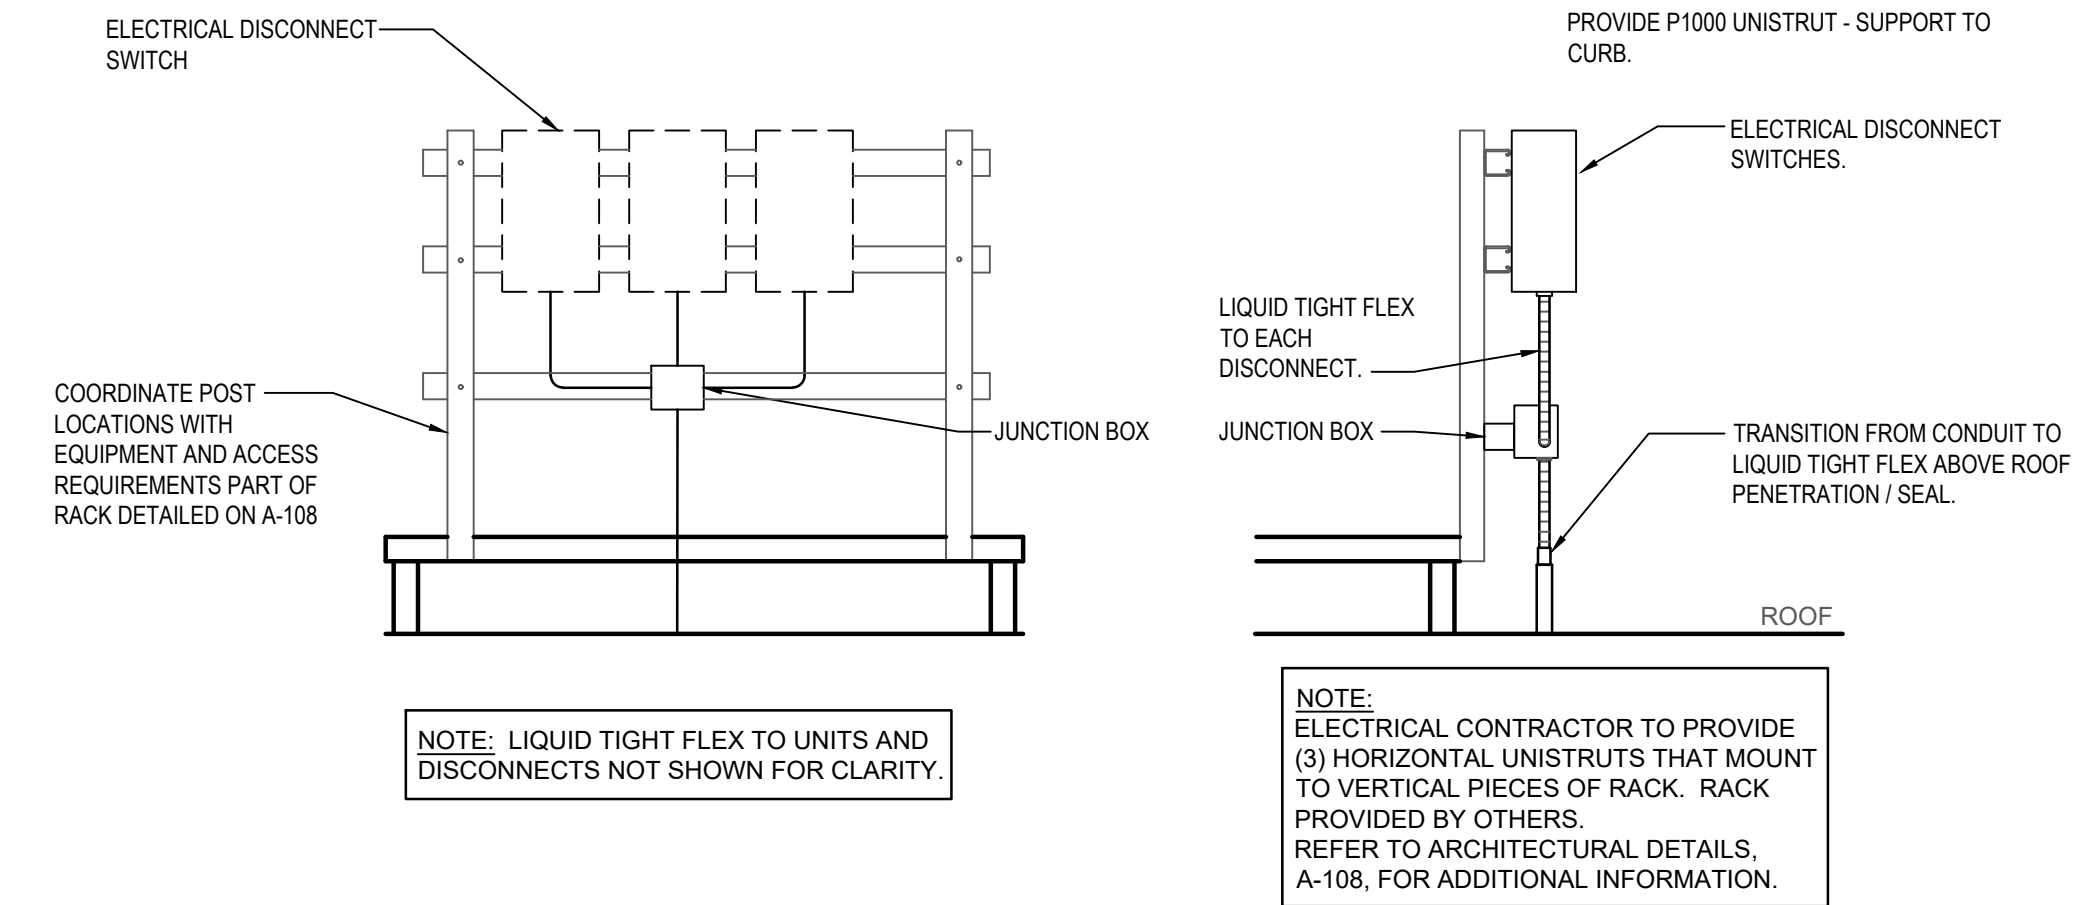

EQUIPMENT DISCONNECT SWITCH SUPPORT 2  
NOT TO SCALE E-401

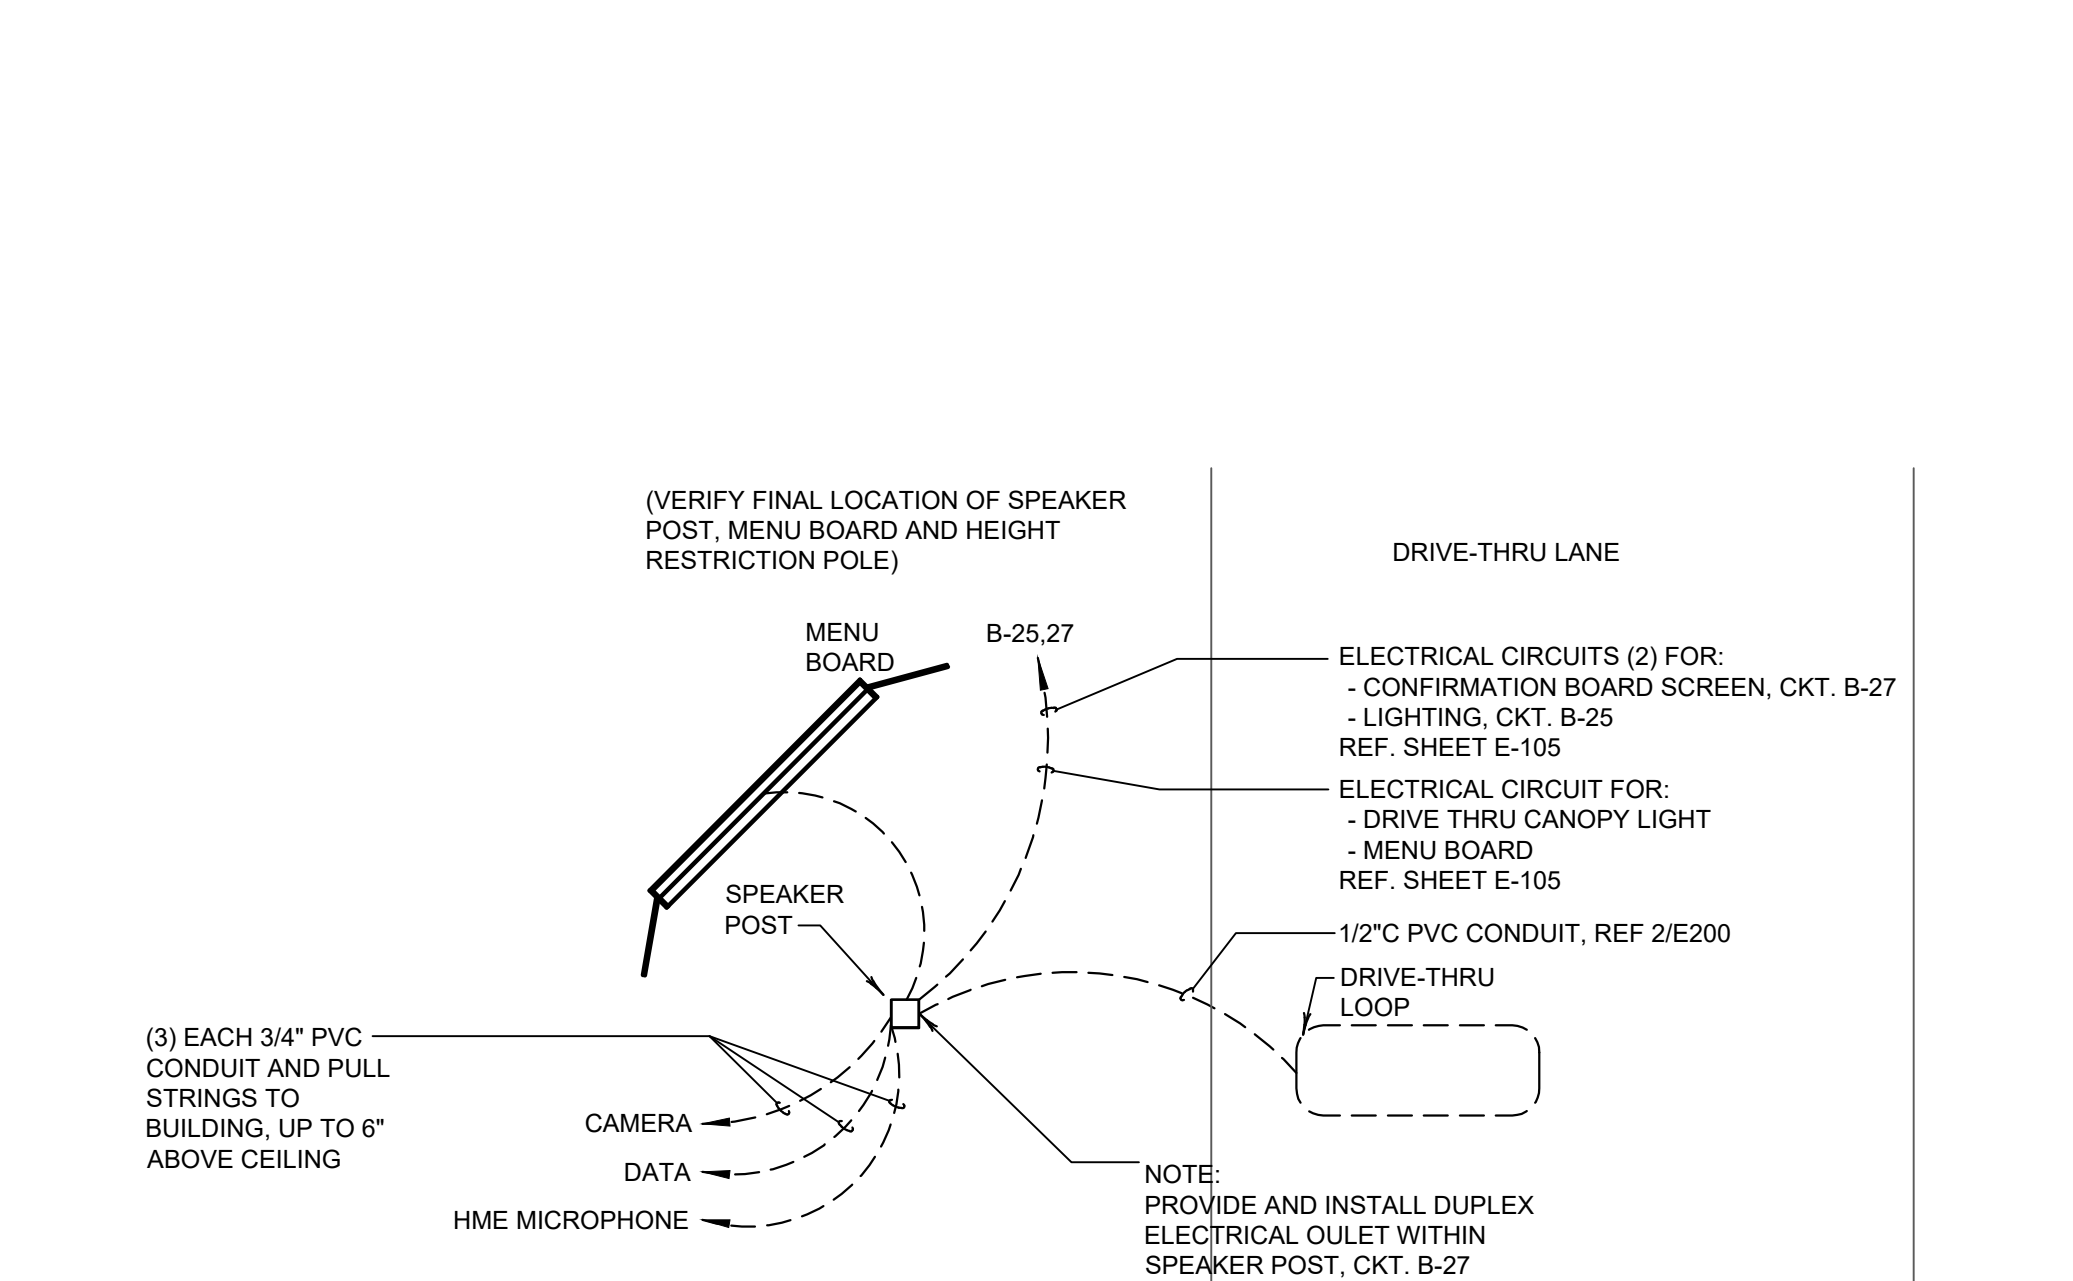

MENU BOARD & SENSOR LOOP 1  
NOT TO SCALE E-401

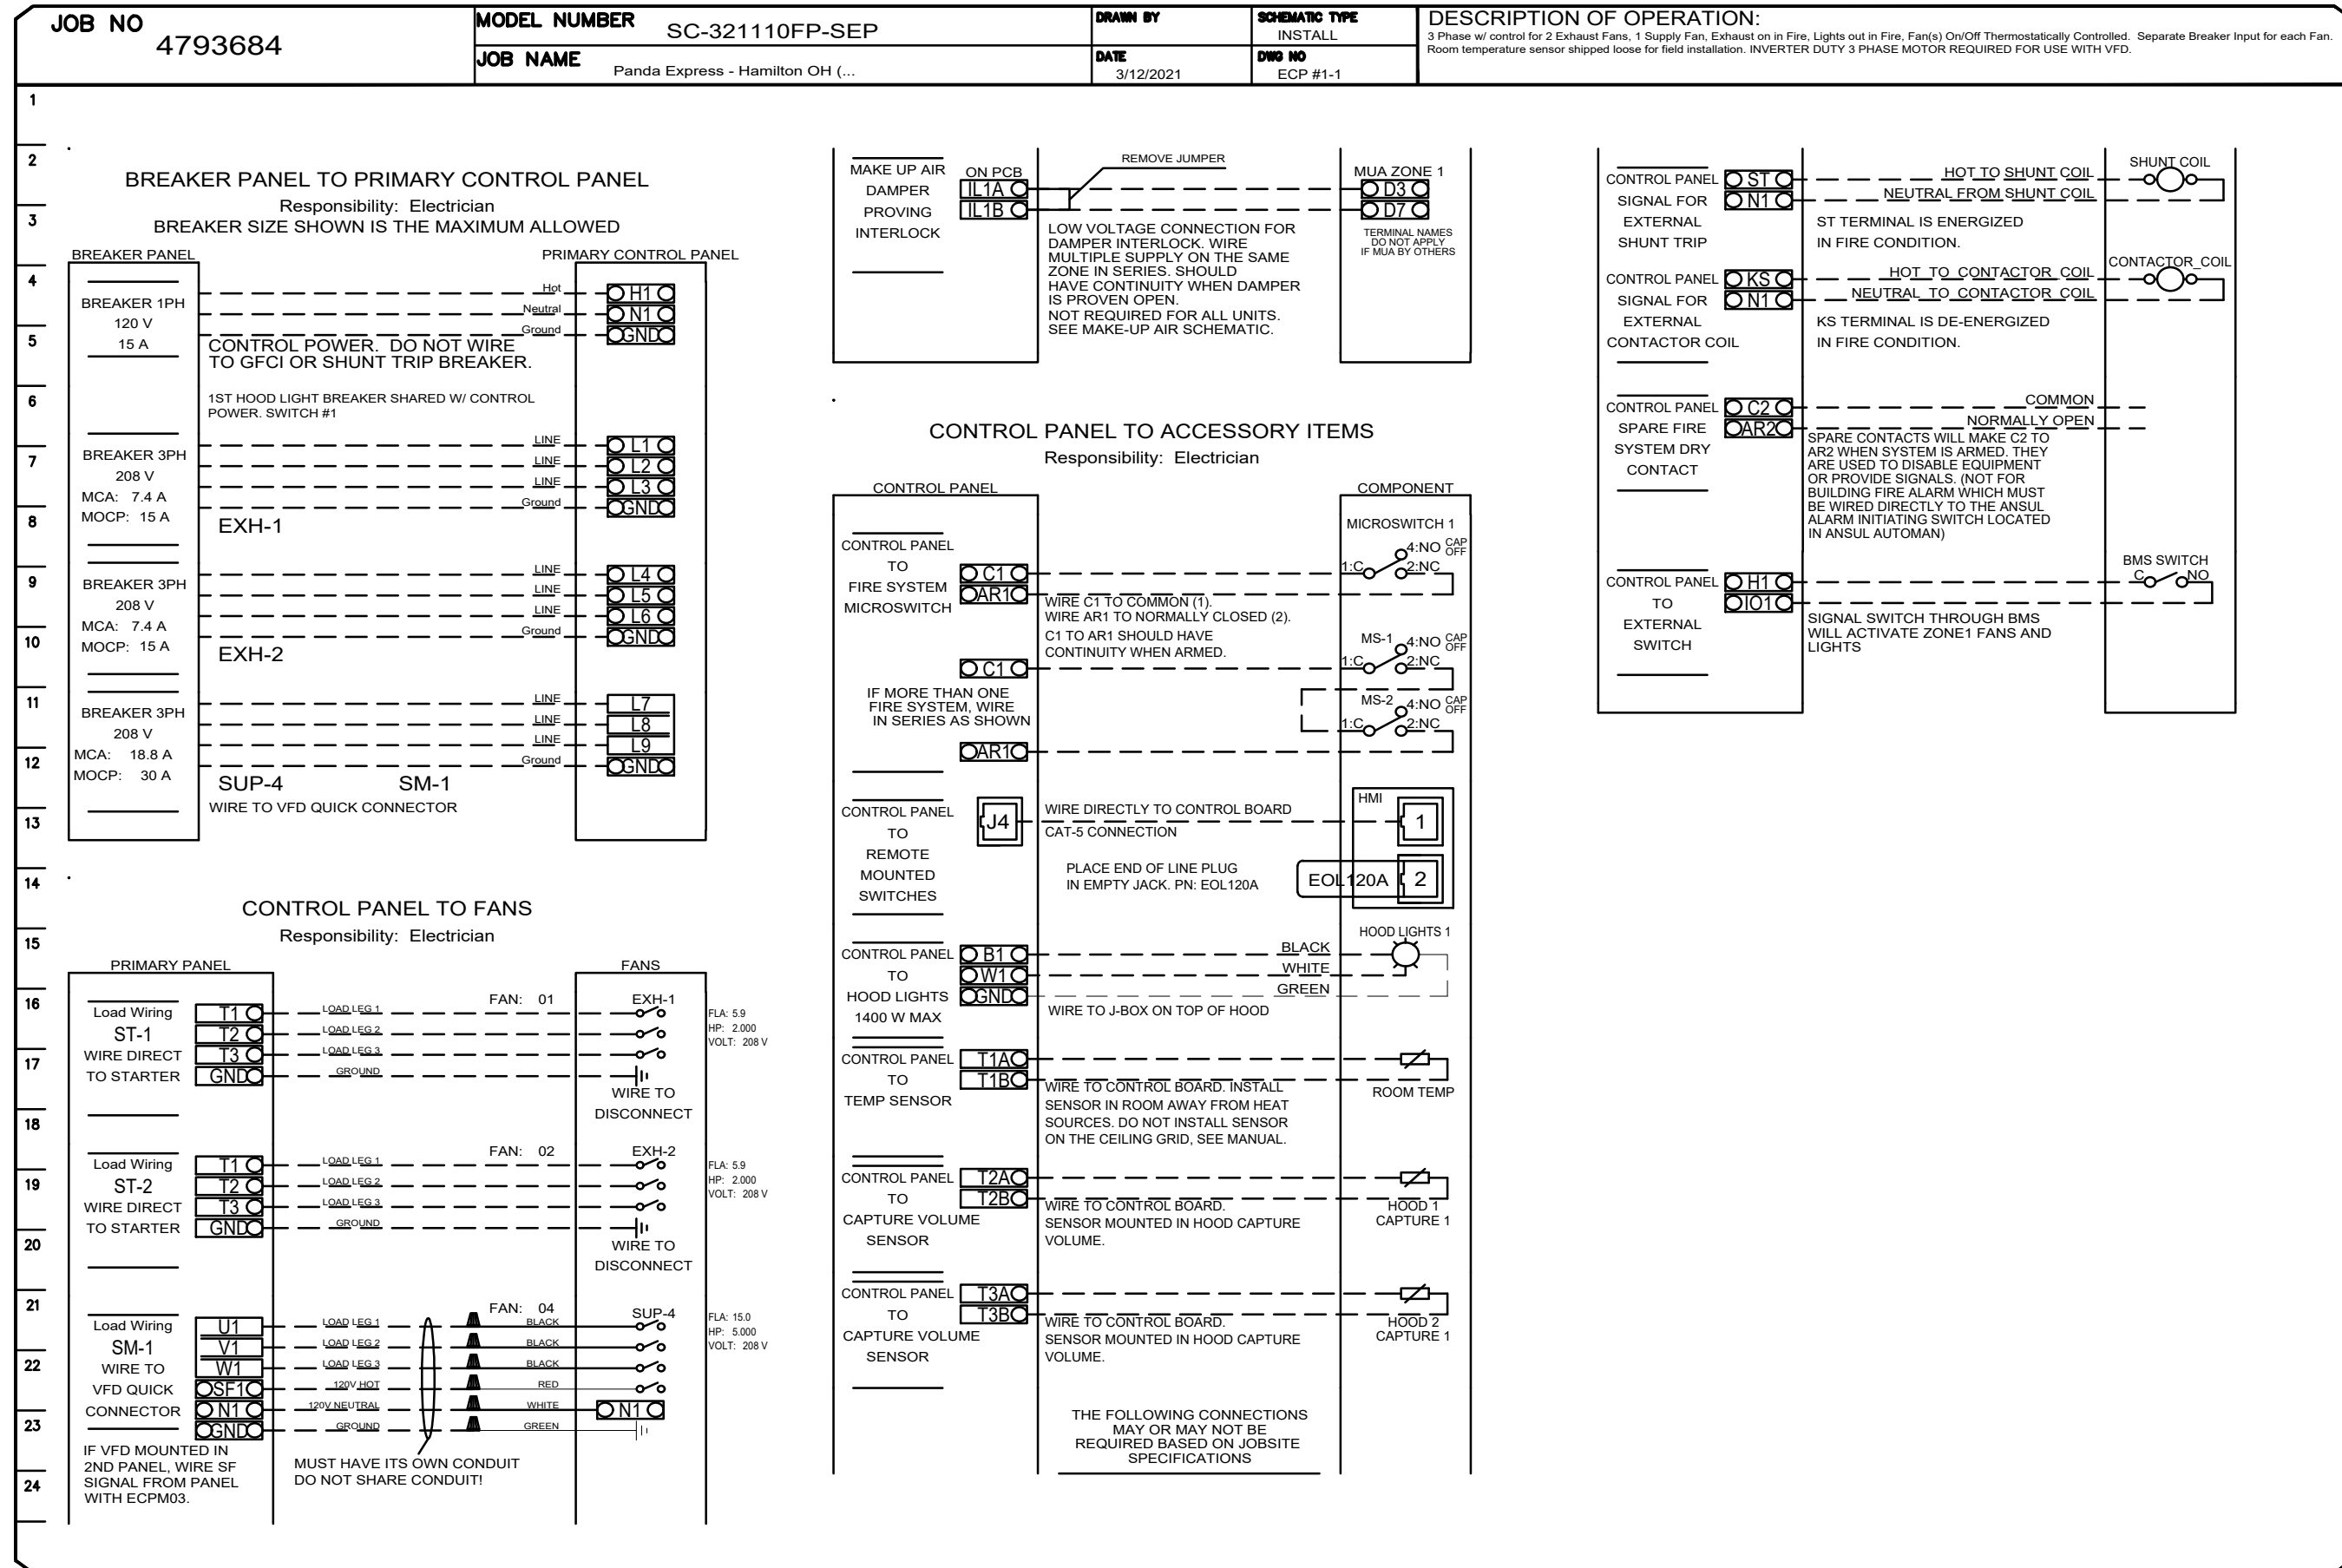

KITCHEN EXHAUST SYSTEM DIAGRAM 3  
NOT TO SCALE E-401