

CONDOMINIUM PLAN FOR LOT "I" TRACT 36-122


SNOWCREEK II
CONSISTING OF 8 SHEETS
BEING ALL OF LOT "I" ON THAT CERTAIN
TRACT NO. 36-122

COUNTY OF MONO, CALIFORNIA

CREEGAN & D'ANGELO
CONSULTING ENGINEERS
SAN JOSE, CALIFORNIA


SCALE: 1" = 10'

AUGUST, 1980

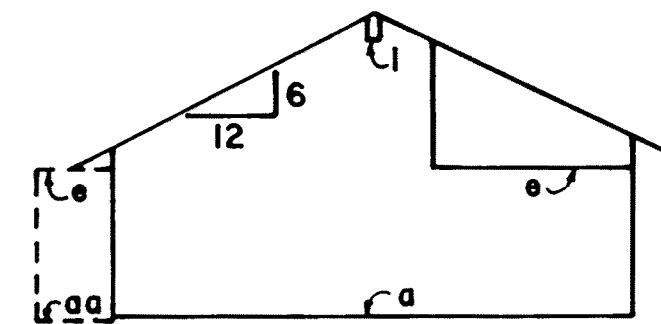


TYPICAL SECTION
UNIT DR

FIRST FLOOR MASTER BEDROOM
(FOR TYPICAL SECTION UNITS CR & DR SEE SHT. 7)

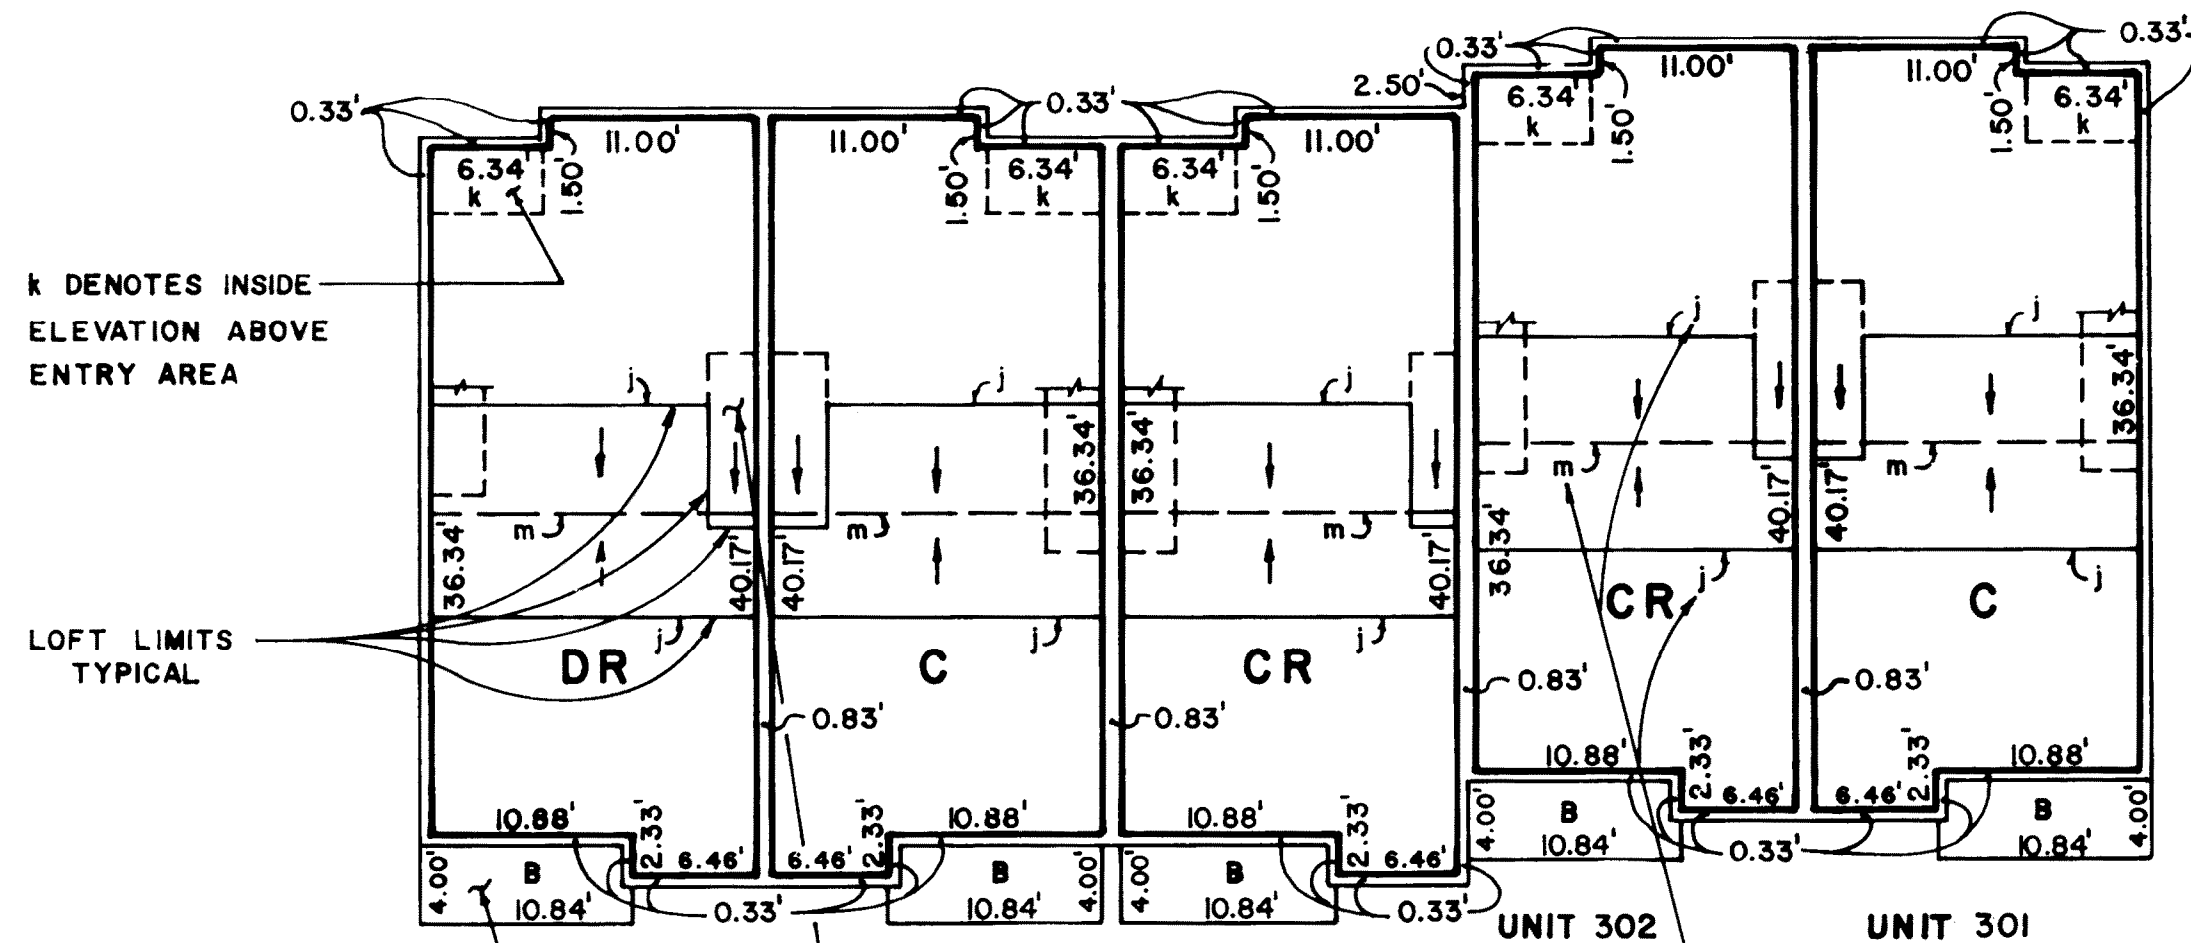

SECOND FLOOR PLAN

NOTE: SMALL LETTERS
DENOTE LIMITS OF CEILING
ELEVATION TYPICAL. (SEE
SECTION ABOVE & SECTION
SHOWN ON SHEET 7.)

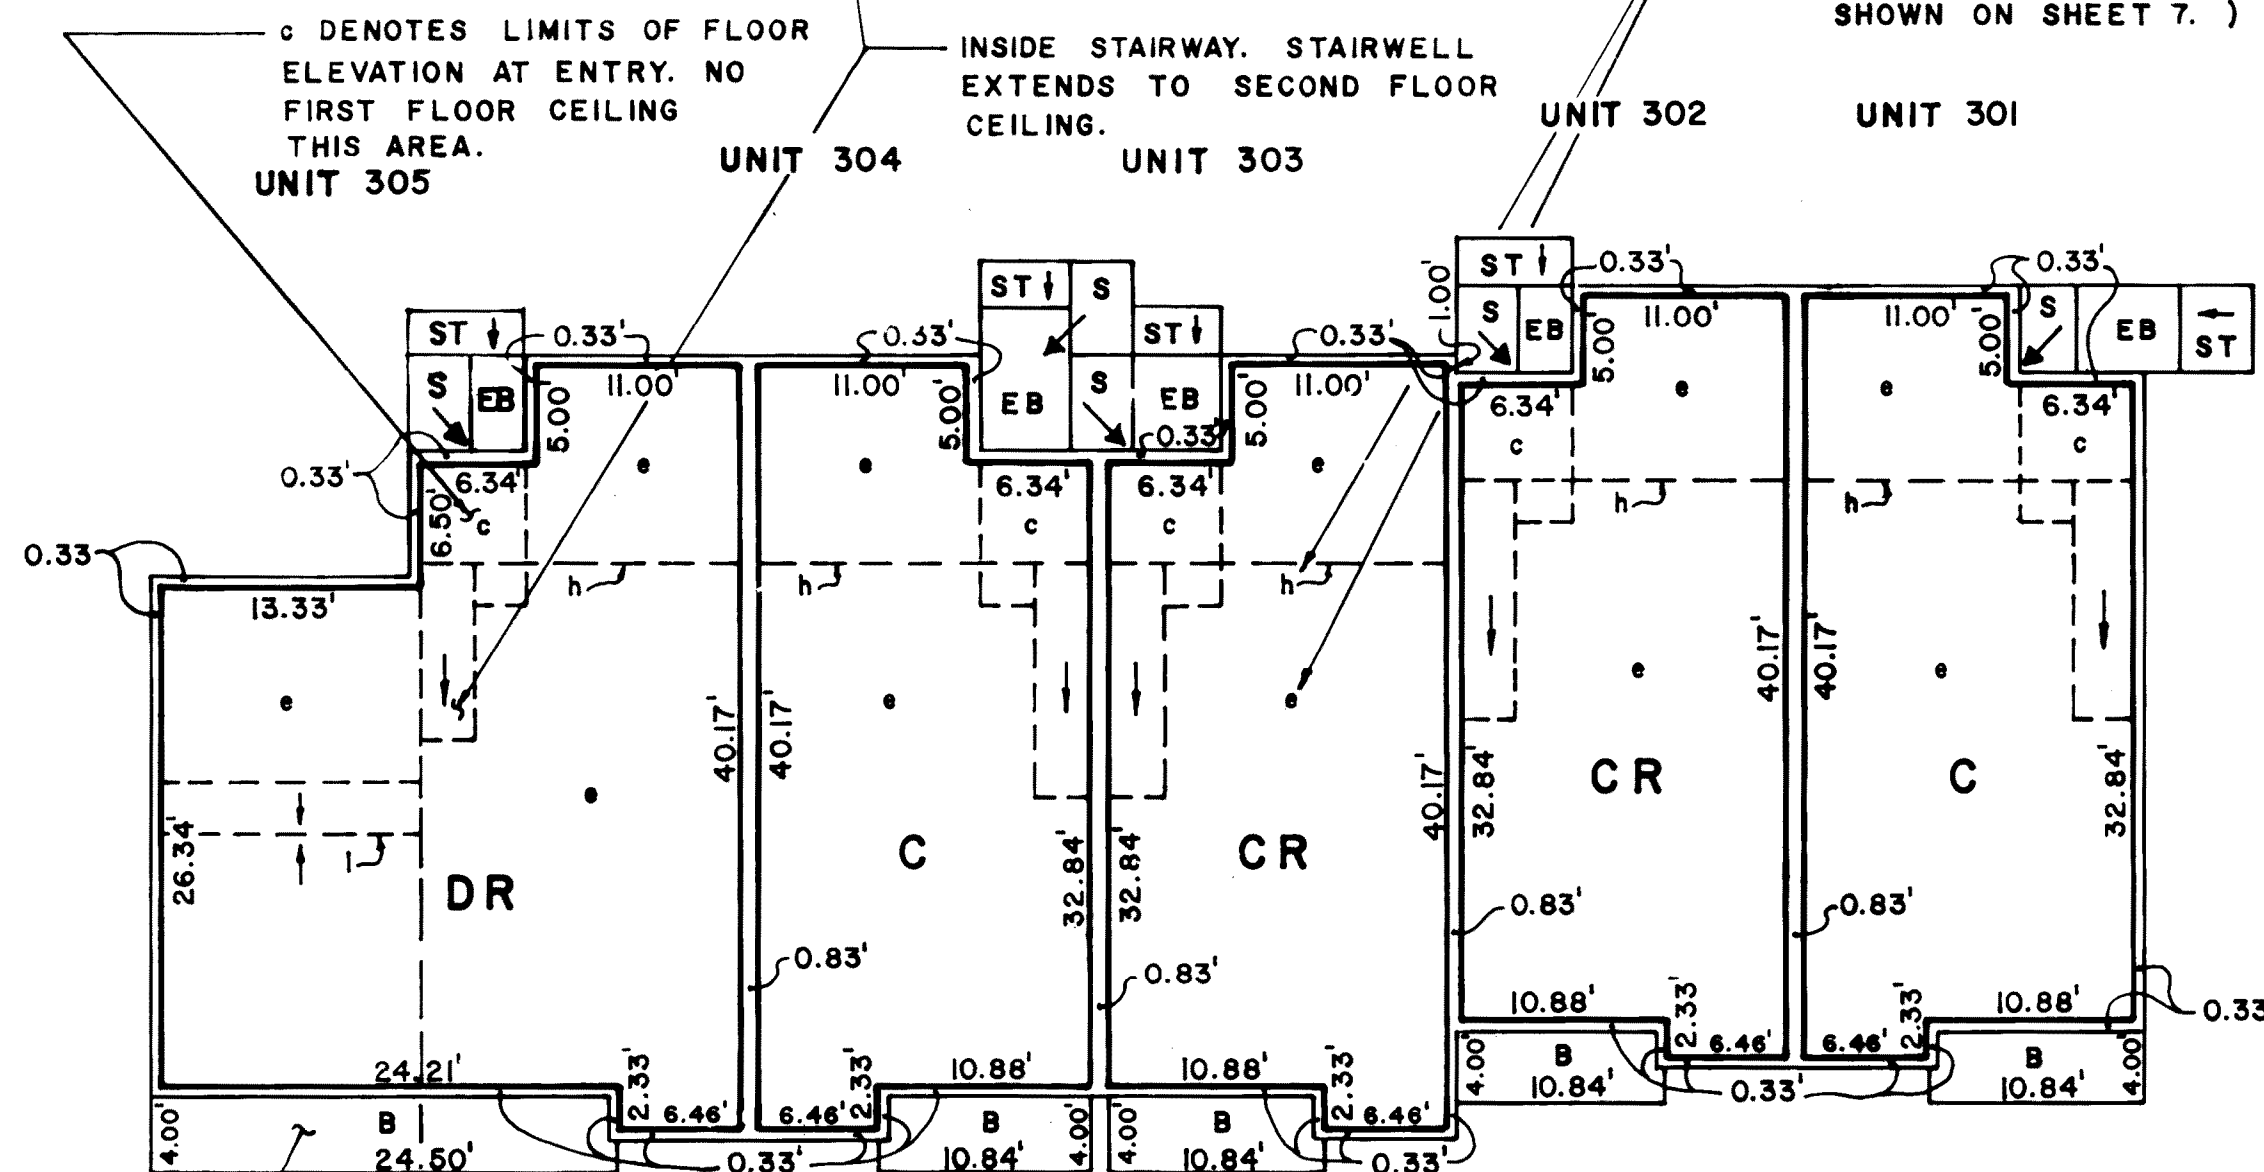

FIRST FLOOR PLAN

UNIT NO.	FLOOR ELEVATIONS				CEILING ELEVATIONS						
	a *	b *	c	d	e	f	h	j	k	l	m
301	7908.70	7917.70	7910.20	7925.45	7916.70	7924.41	7915.74	7924.45	7919.20	7922.31	7934.49
302	7908.70	7917.70	7910.20	7925.45	7916.70	7924.41	7915.74	7924.45	7919.20	7922.31	7934.49
303	7908.70	7917.70	7910.20	7925.45	7916.70	7924.41	7915.74	7924.45	7919.20	7922.31	7934.49
304	7908.70	7917.70	7910.20	7925.45	7916.70	7924.41	7915.74	7924.45	7919.20	7922.31	7934.49
305	7908.70	7917.70	7910.20	7925.45	7916.70	7924.41	7915.74	7924.45	7919.20	7922.31	7934.49

* aa is 0.25' below Elevation a
bb is 0.25' below Elevation b

(FOR LEGEND SEE SHEET 2)

SHEET 4 OF 8 SHEETS

FILE _____ FILED DATE _____ BOOK _____ OF MAPS _____ PAGE _____ & _____