

- GENERAL NOTES:
- OVERALL FILTER DIMENSIONS: 21" WIDE x 12" DEEP x 48 1/2" HIGH
  - SEE DETAIL SCOPE OF WORK FOR SCOPE DEFINITIONS.
  - ROUGH-INS SHALL BE PROVIDED BY THE CONTRACTOR.
  - INSTALLATION MUST COMPLY WITH ANY STATE OR LOCAL PLUMBING CODES.
  - THE FILTER MUST BE PROTECTED AGAINST FREEZING.
  - USE ONLY TEFLON (HIGH-LOW TEMPERATURE) TAPE TO SEAL THREADED PARTS; NO PIPE DOPE.
  - DO NOT INSTALL WHERE LINE PRESSURE EXCEEDS 125 PSI OR WHERE TEMPERATURE EXCEEDS 100 F.
  - SEE THE EQUIPMENT PLAN FOR LOCATION.
  - SEE DETAIL 12 THIS SHEET FOR BUNDLE DETAILS
  - \*" FOR ICE MACHINES SUPPLY LINES SHALL BE INSTALLED @ FILTER OUTLET.
  - BACKFLOW PREVENTERS FOR FILTER ASSEMBLY ARE PROVIDED.


THERE ARE TWO SELF-SERVE DRINK/ICE SYSTEMS WHICH SHARE A COMMON FLOOR SINK WITH THE D/T DRINK/ICE SYSTEM.

NOTE: INSTALL ELECTRICAL, WATER, AND DRAIN IN ACCORDANCE WITH ALL LOCAL, STATE & FEDERAL CODES.


EQUIPMENT RATING:  
ED250 DISPENSER - 115V, 3.5 AMPS  
ED300 DISPENSER - 115V, 4.0 AMPS  
CARBONATOR - 115V, 60 Hz, 7.0 AMPS  
BOOSTER ASSEMBLY - 115V, 60 Hz, 6.5 AMPS

- KEY NOTES:
- |                               |  |  |  |   |   |
|-------------------------------|--|--|--|---|---|
| 1 3/8" Co2 LINE               | 4 3/8" FILTERED WATER LINE TO DINING & DRIVE THRU<br>A. WATER LINE TO ICE MACHINE<br>B. WATERLINE TO WATER DISPENSER VALVE<br>C. WATERLINE TO CARBONATOR | 5 BUNDLED TUBING CEILING PENETRATION. SEE DETAIL 18/A6.4             | 7 PRE-SET Co2 REGULATOR  | 9 3/8" SHUT OFF VALVES BARB FITTINGS. TYP @ ALL Y's | 11 3/8" FILTERED WATERLINE - FRUITISTA, DRINK MACHINES & ICE MACHINES |
| 2 14 - 3/8" SYRUP LINE BUNDLE |  | 6 STAINLESS CHASE SURFACE MOUNTED FROM CEILING TO TOP OF ICE MACHINE | 8 SURFACE MOUNTED S.S. CHASE, ONE FOR EACH BUNDLE. SEE DTL. 8/A6.4 | 10 DRINK SYSTEM BUNDLED TUBING. SEE DETAIL 12/P6.0  | 12 3/8" LINE FOR PRESSURIZE FILTERED WATER                            |
| 3 1/2 X 3/8 X 3/8 "Y"         |  |  |  |   | 13 ELECTRICAL FOR DRINK SYSTEM. SEE SHEET E3.0                        |


DRINK SYSTEM SCHEMATIC N.T.S. 6

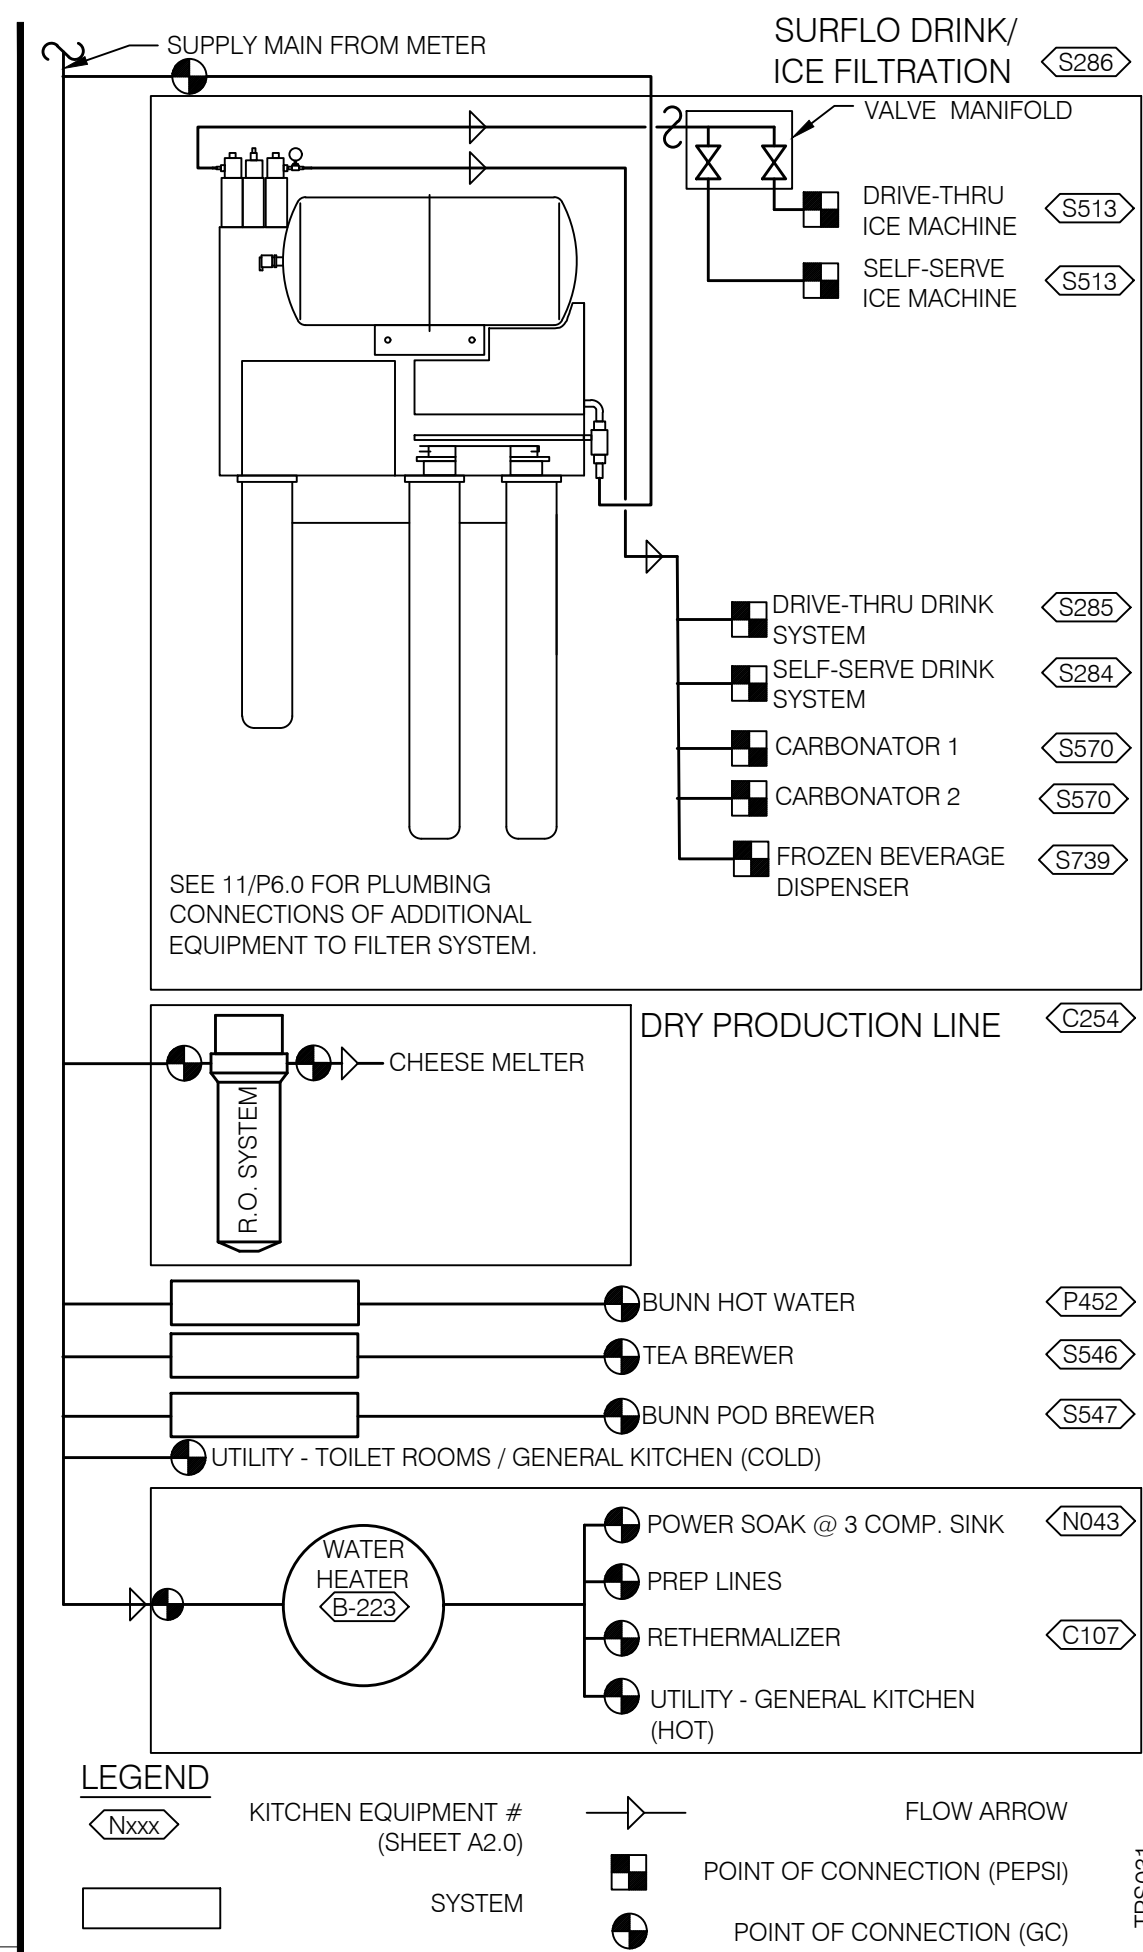


WATER FILTRATION SCHEMATIC N.T.S. 3

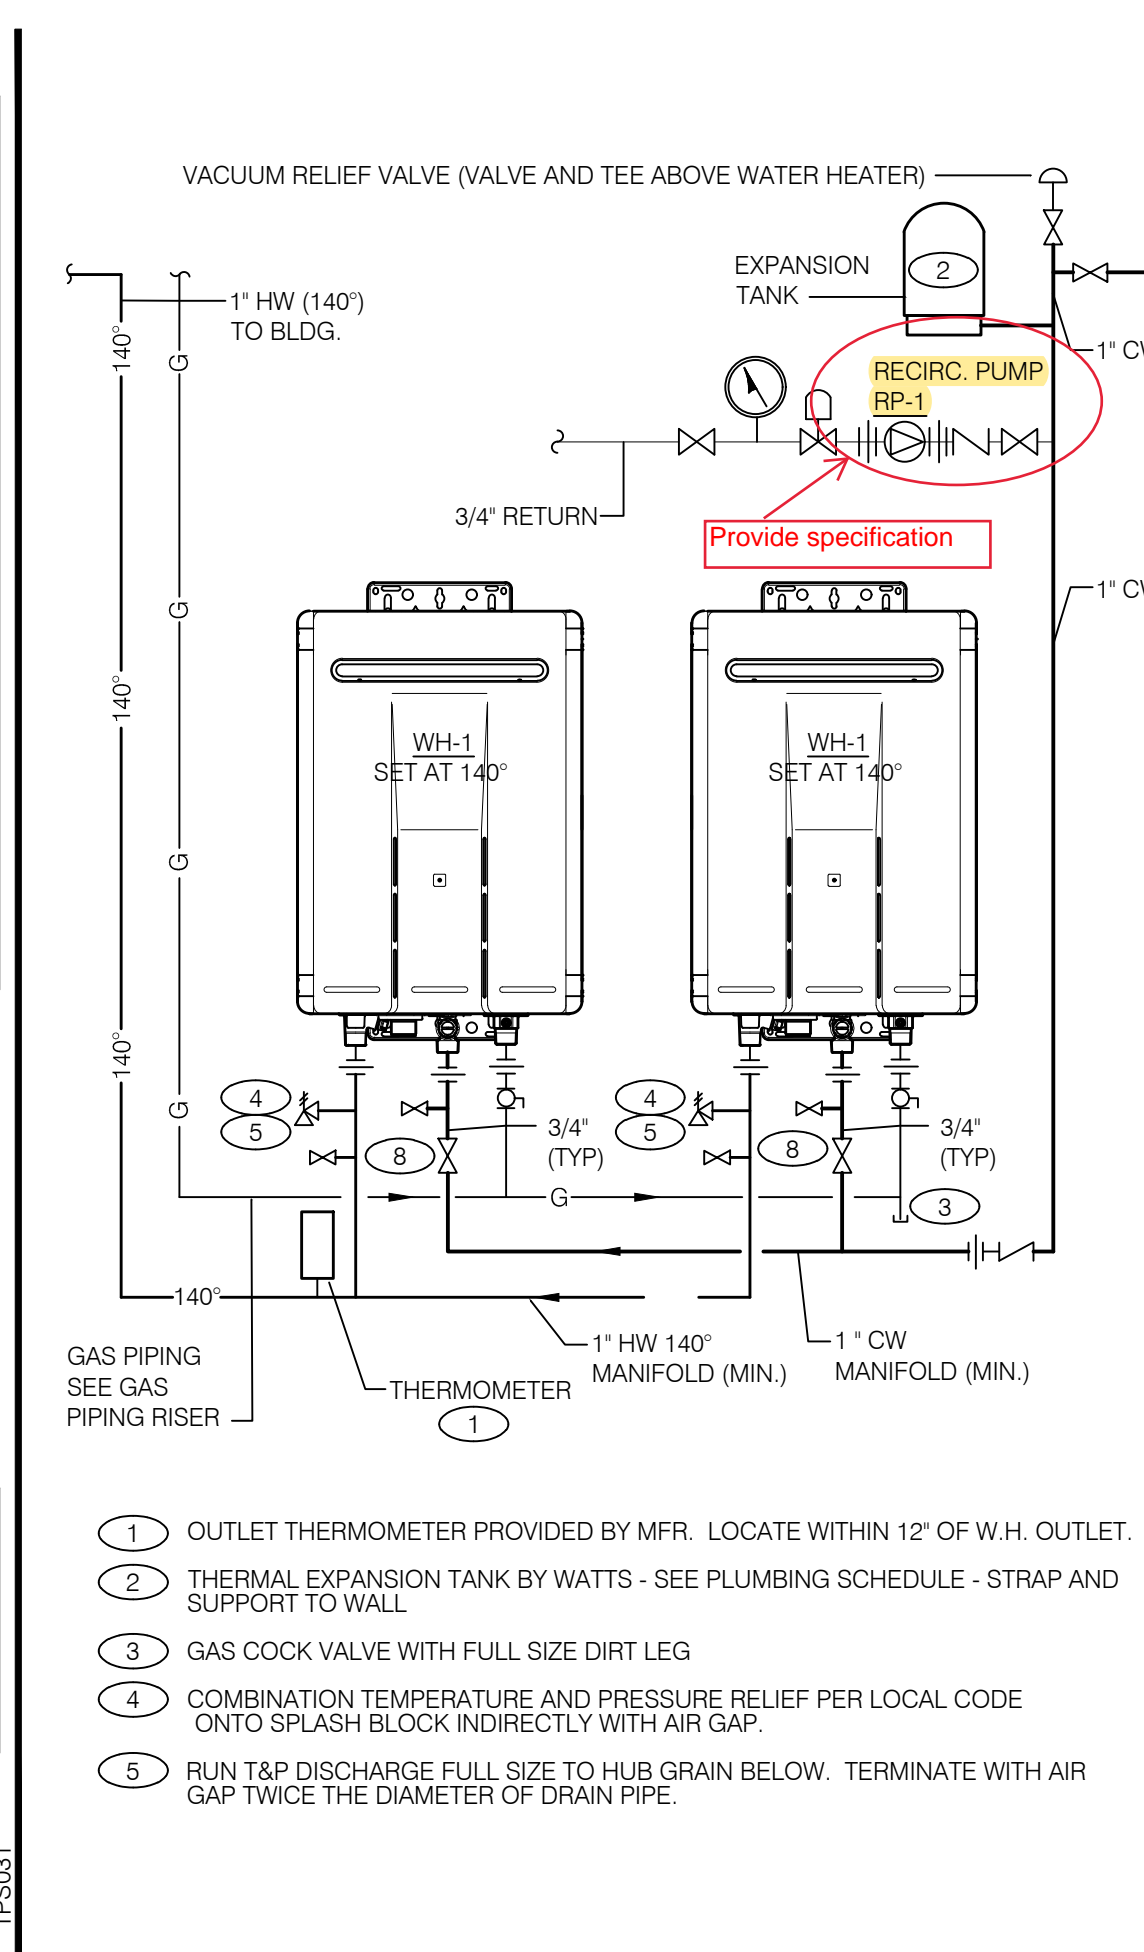


WATER HEATER N.T.S. 1

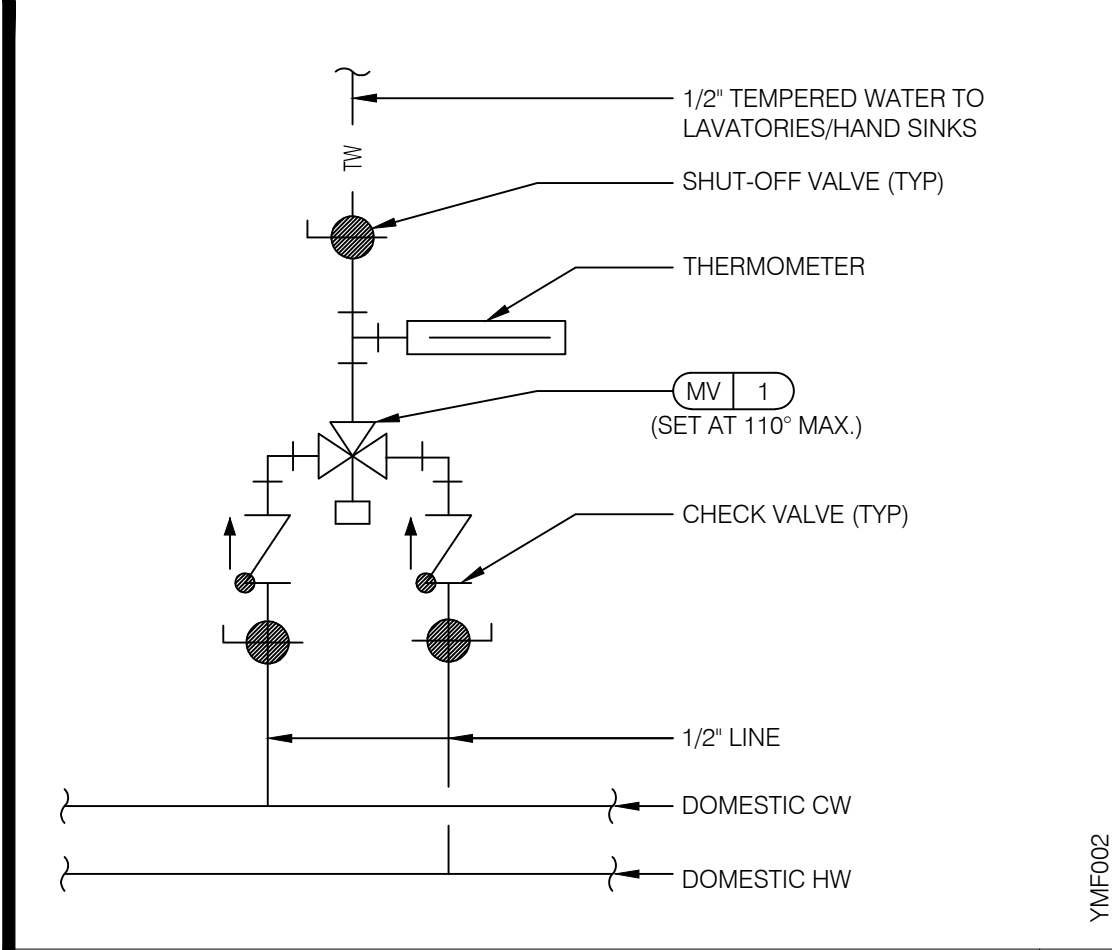


TEMPERING VALVE N.T.S. 11

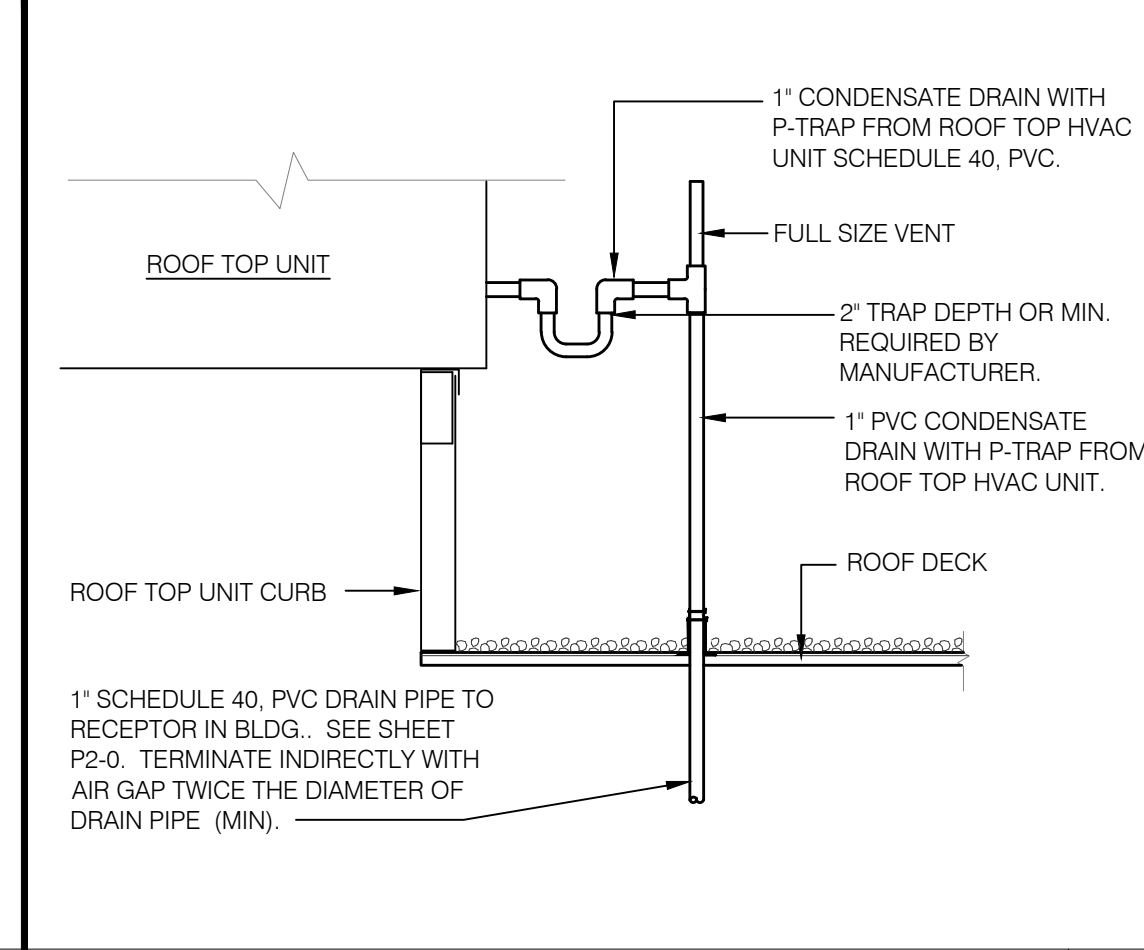


RTU CONDENSATE N.T.S. 9

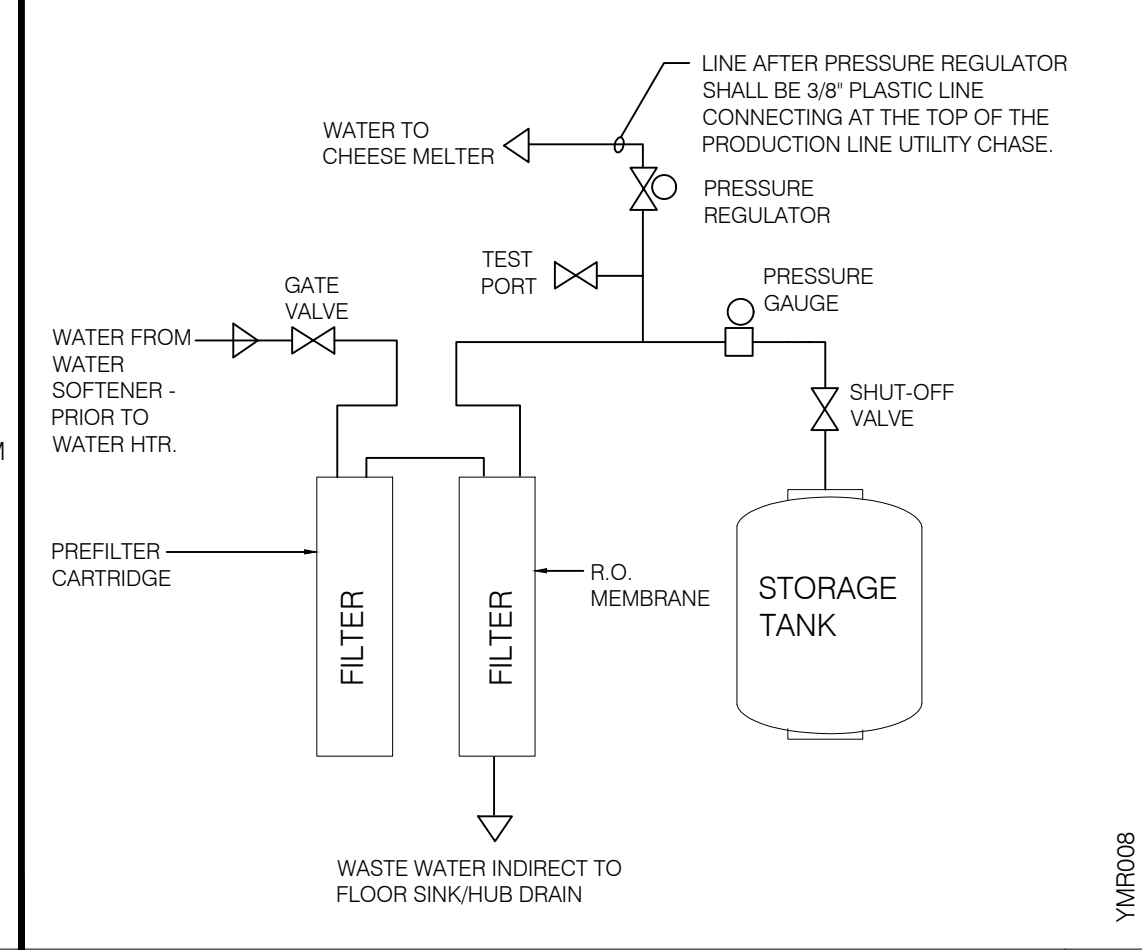


REVERSE OSMOSIS SYSTEM N.T.S. 7

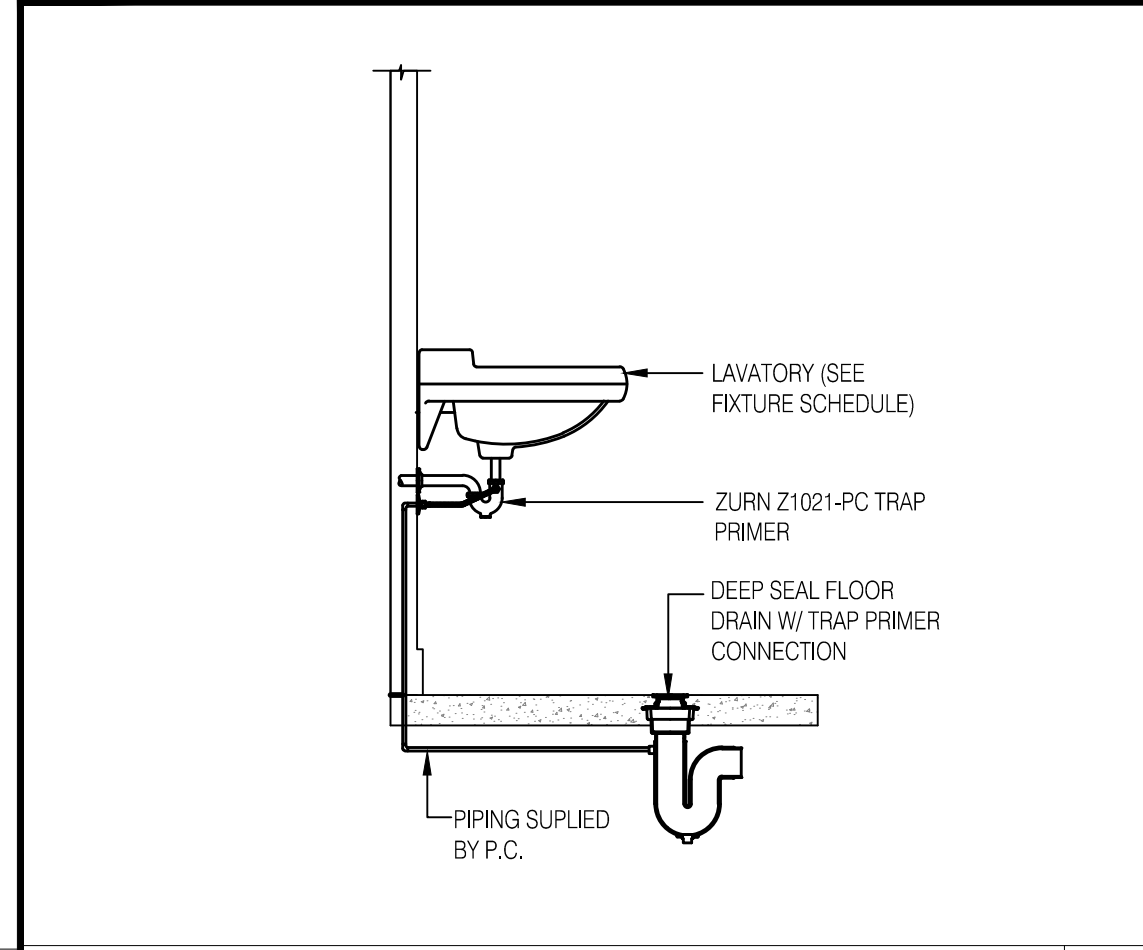


TRAP PRIMER DETAIL N.T.S. 4

 


NOT USED N.T.S. 12

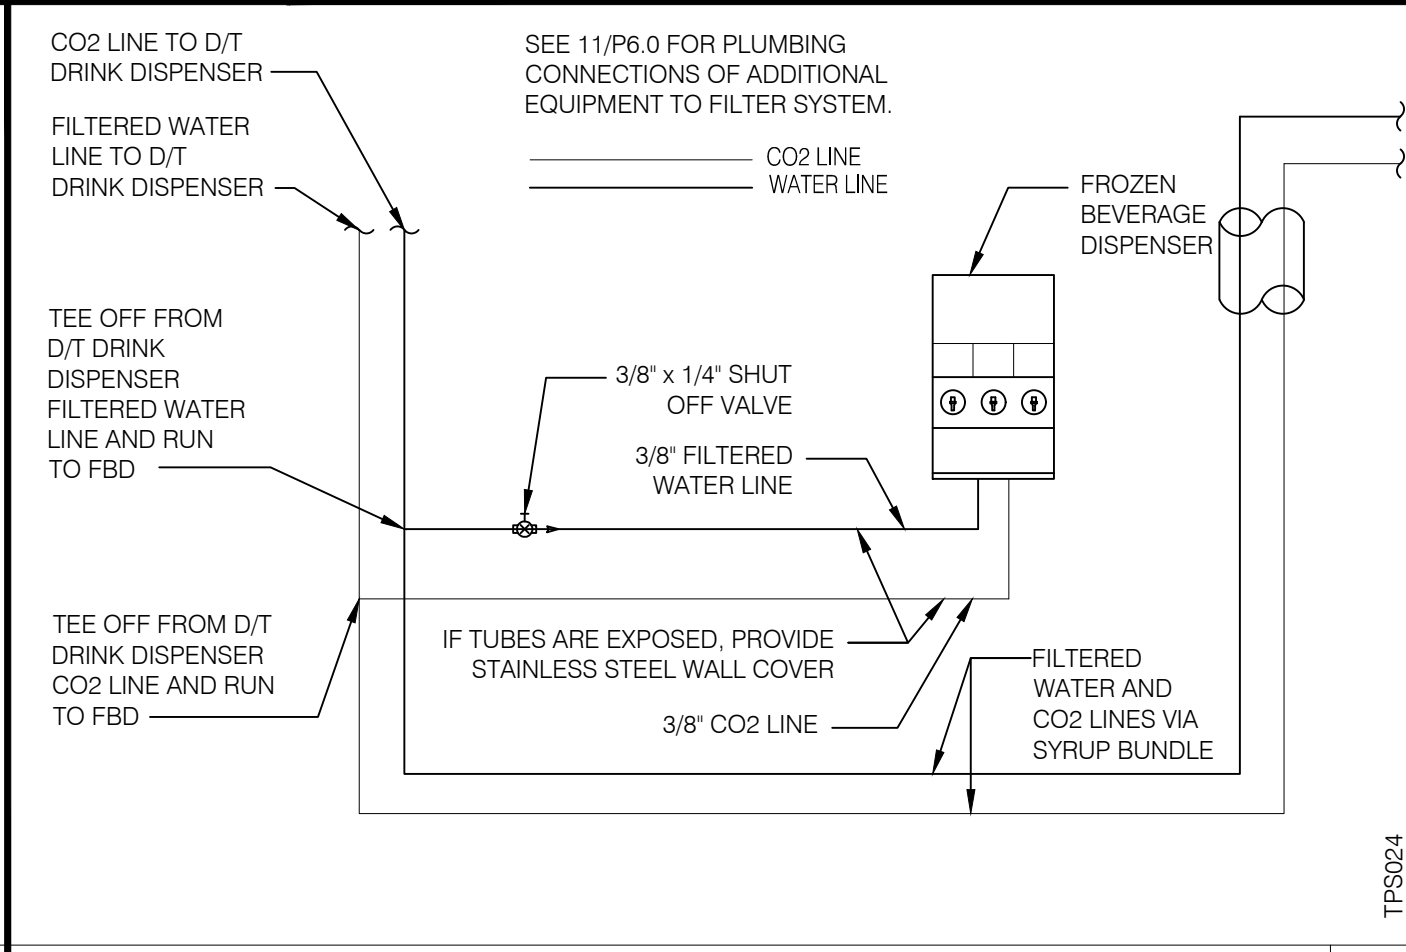


DRINK SYSTEM SCHEMATIC DETAIL N.T.S. 10

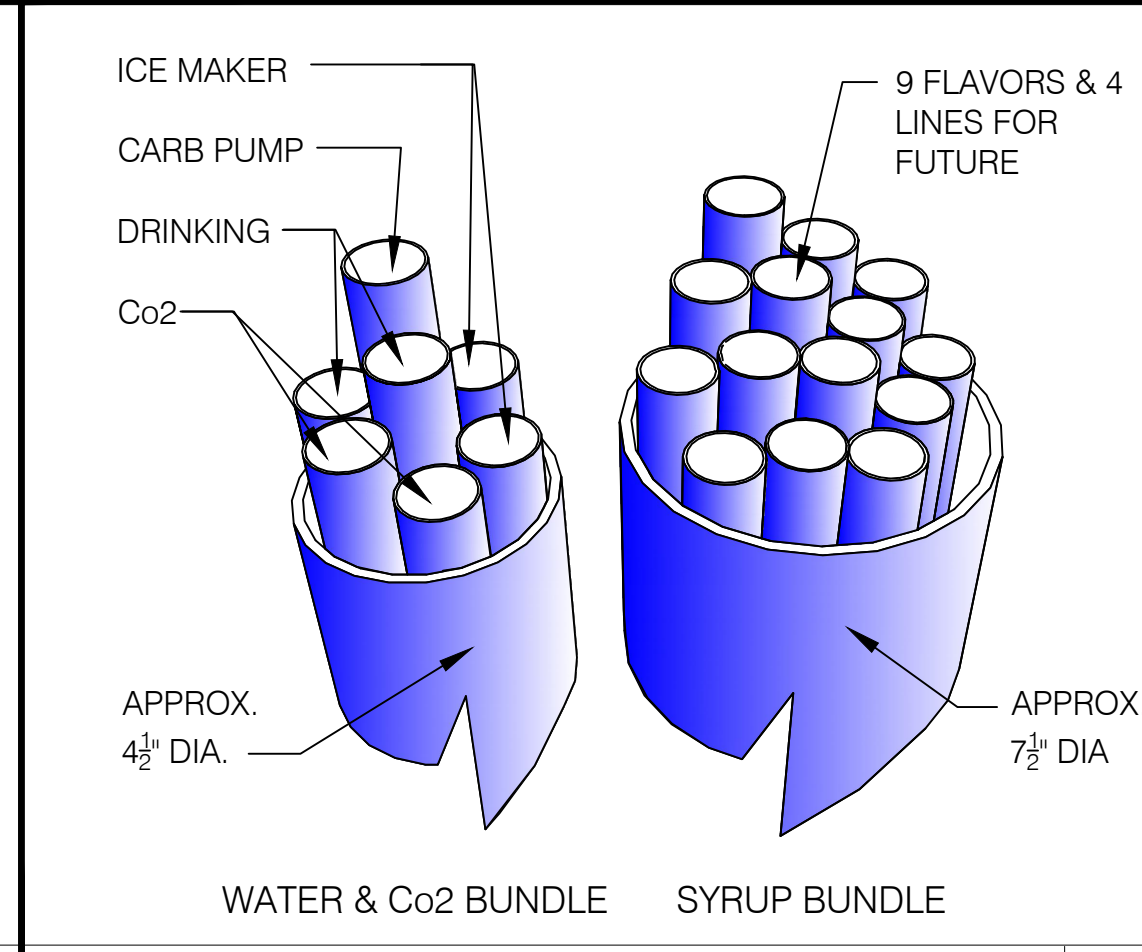

DRINK MACH. BUNDLE CONFIG. N.T.S. 8

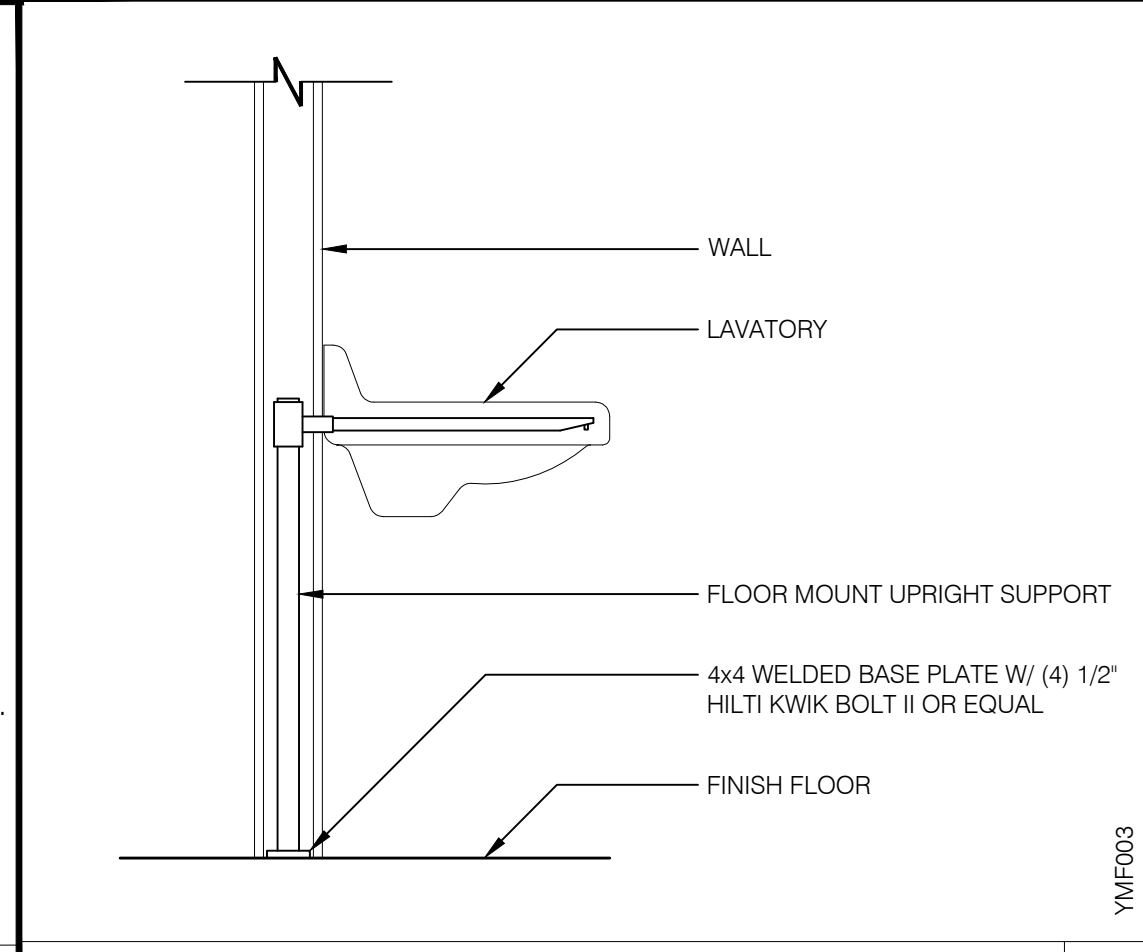

LAVATORY SUPPORT N.T.S. 5

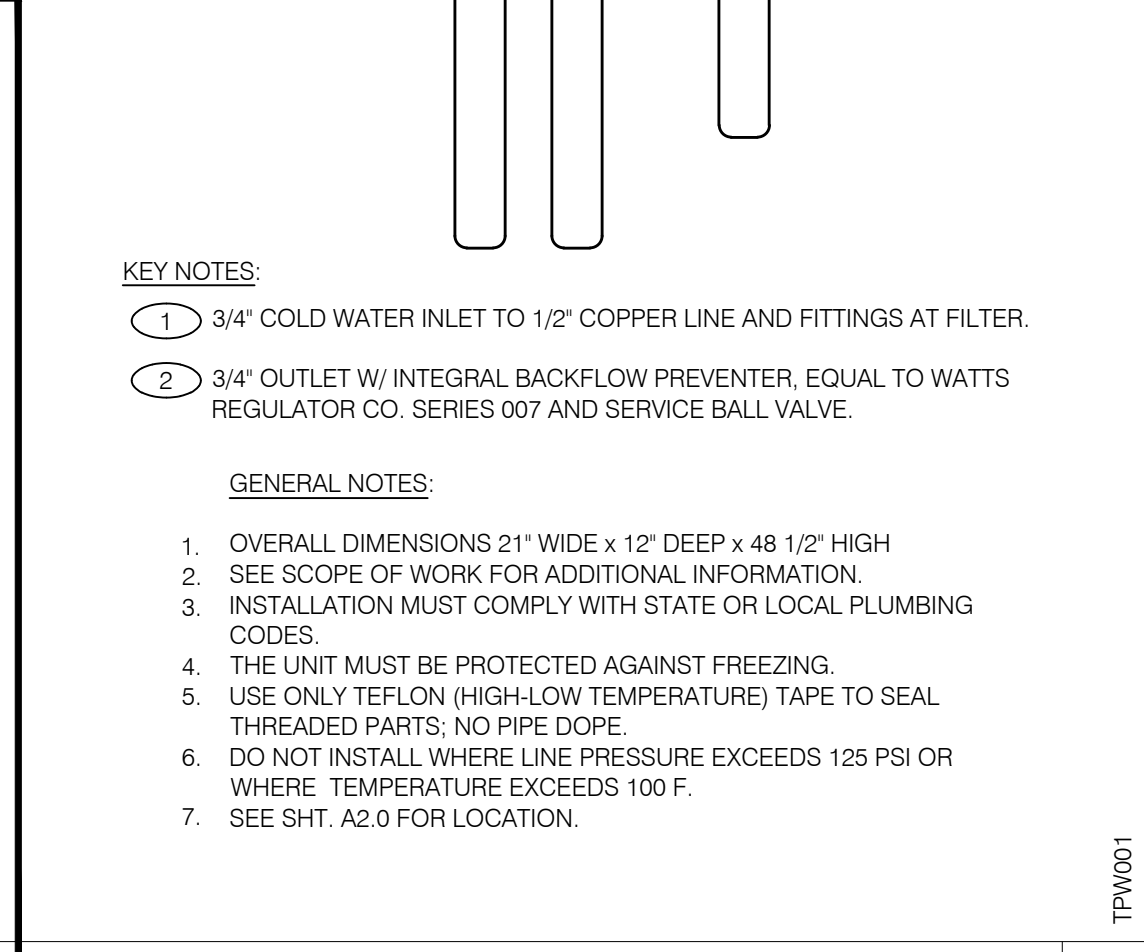

WATER FILTER SYSTEM N.T.S. 2

△	
△	
△	
△	
△	
△	
△	
△	
△	
△	
△	

CONTRACT DATE: XXXXX  
BUILDING TYPE: XXXXX  
PLAN VERSION: XXXXX  
SITE NUMBER: 315669  
STORE NUMBER: XXXXX

TACO BELL  
SPEARS CREEK CHURCH RD.  
ELGIN, SC 29045



ENDEAVOR 2.0

PLUMBING  
DETAILS

P6.0