




TB HOOD DUCT TRANSITION	N.T.S.	18
--------------------------------	--------	-----------

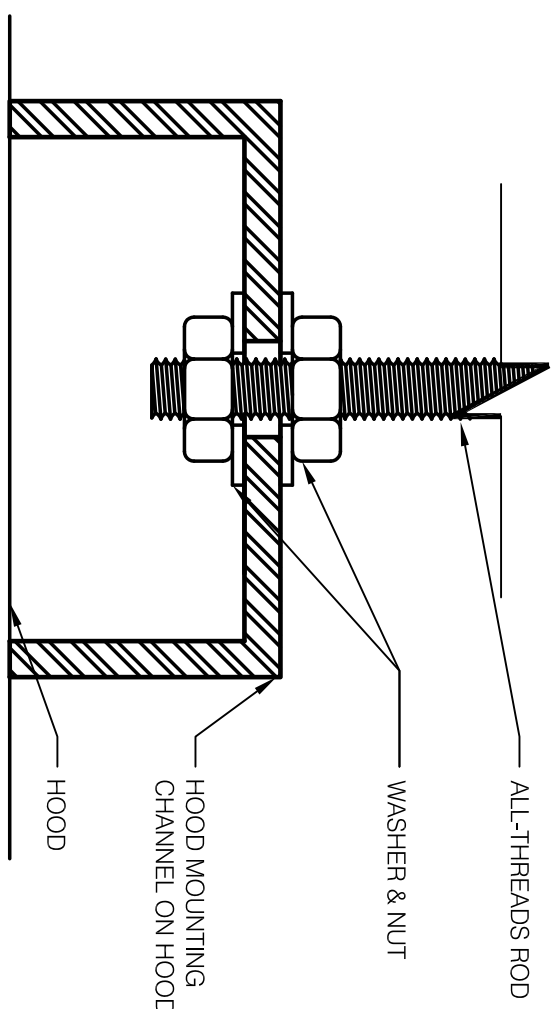


BOLT CONNECTION TO HOOD

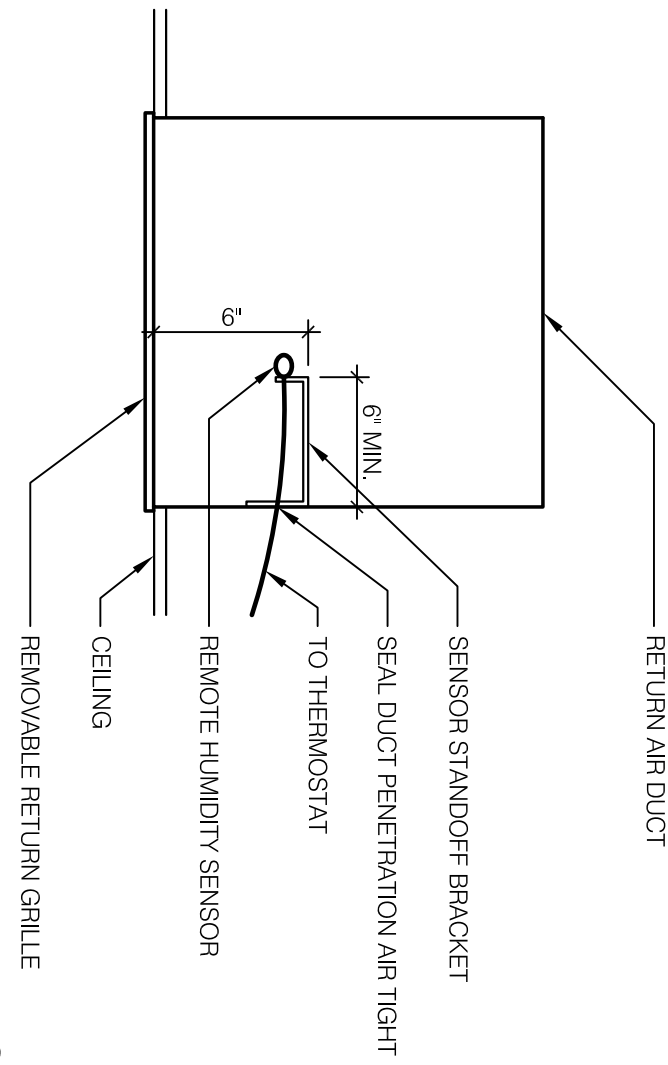


REMOTE HUMIDITY SENSOR

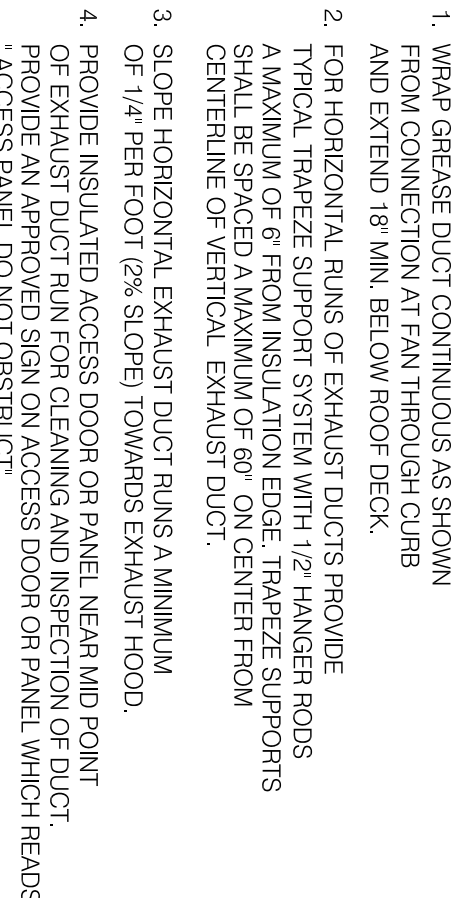


KITCHEN HOOD EXHAUST DUCT SYSTEM DETAIL

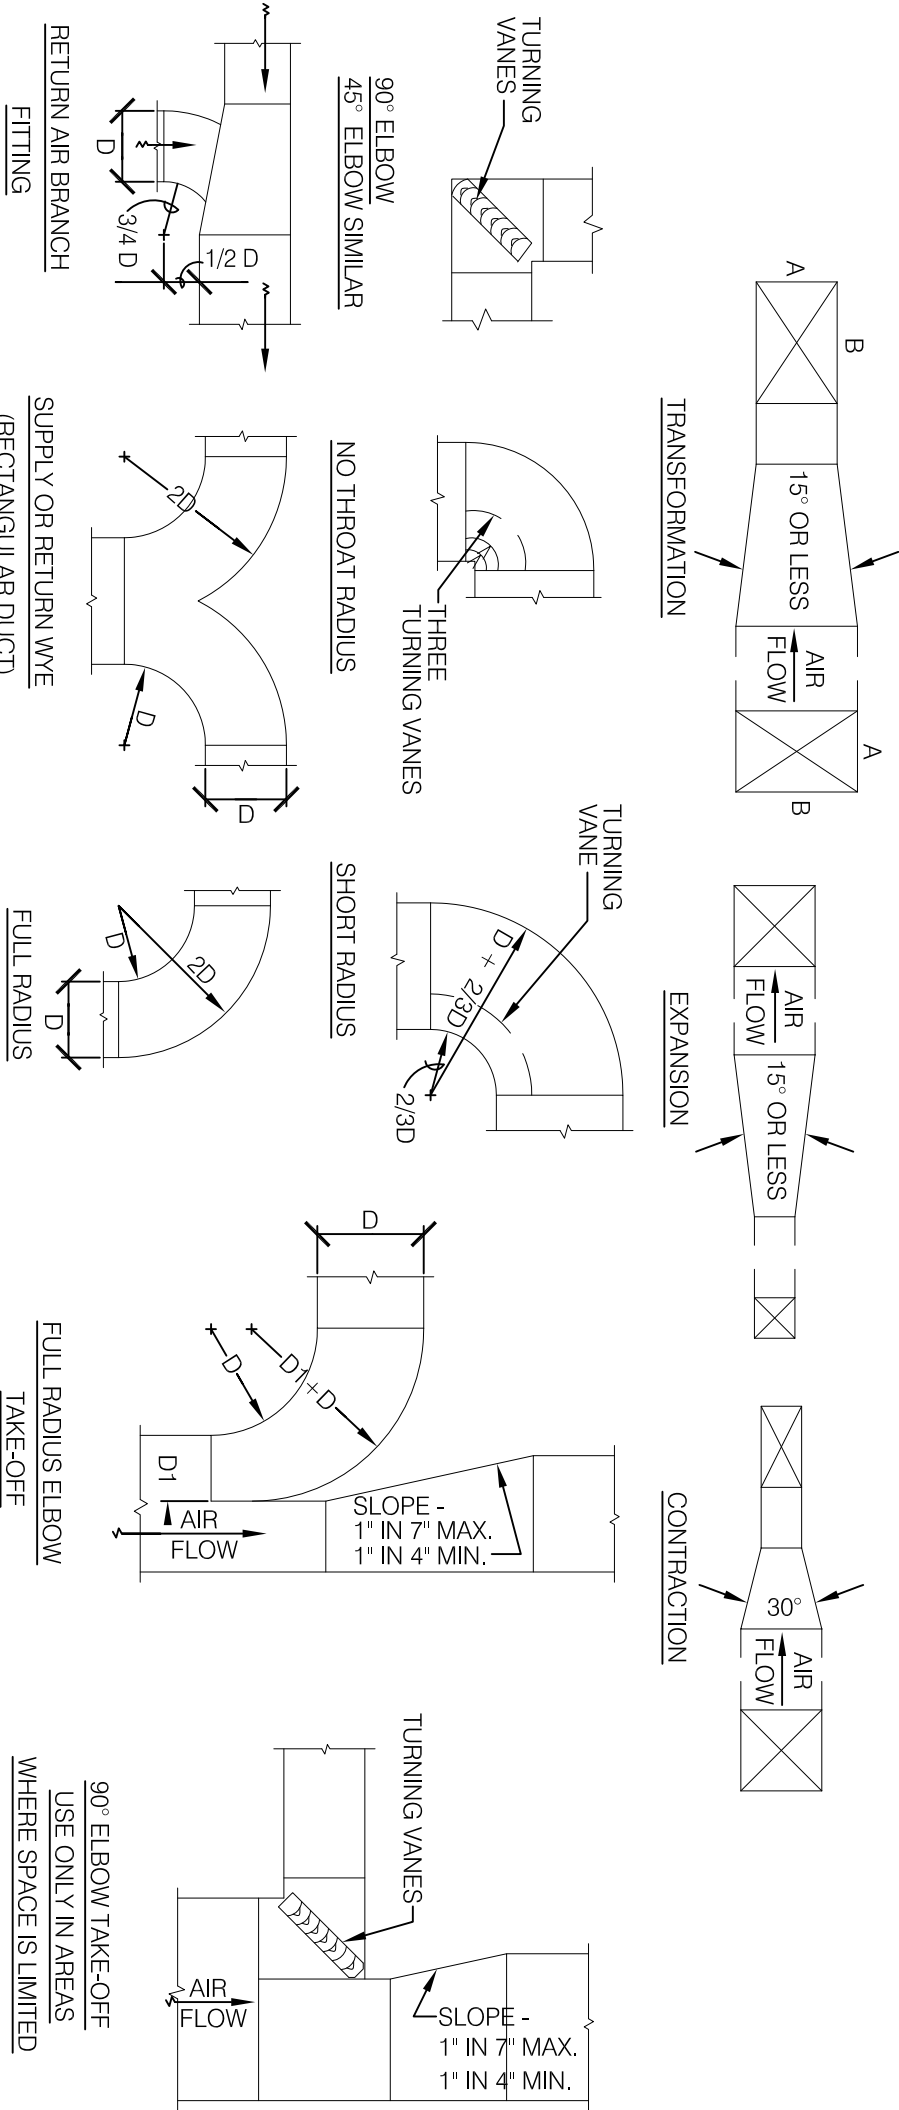


TYPICAL DUCTWORK DETAILS N.T.S.

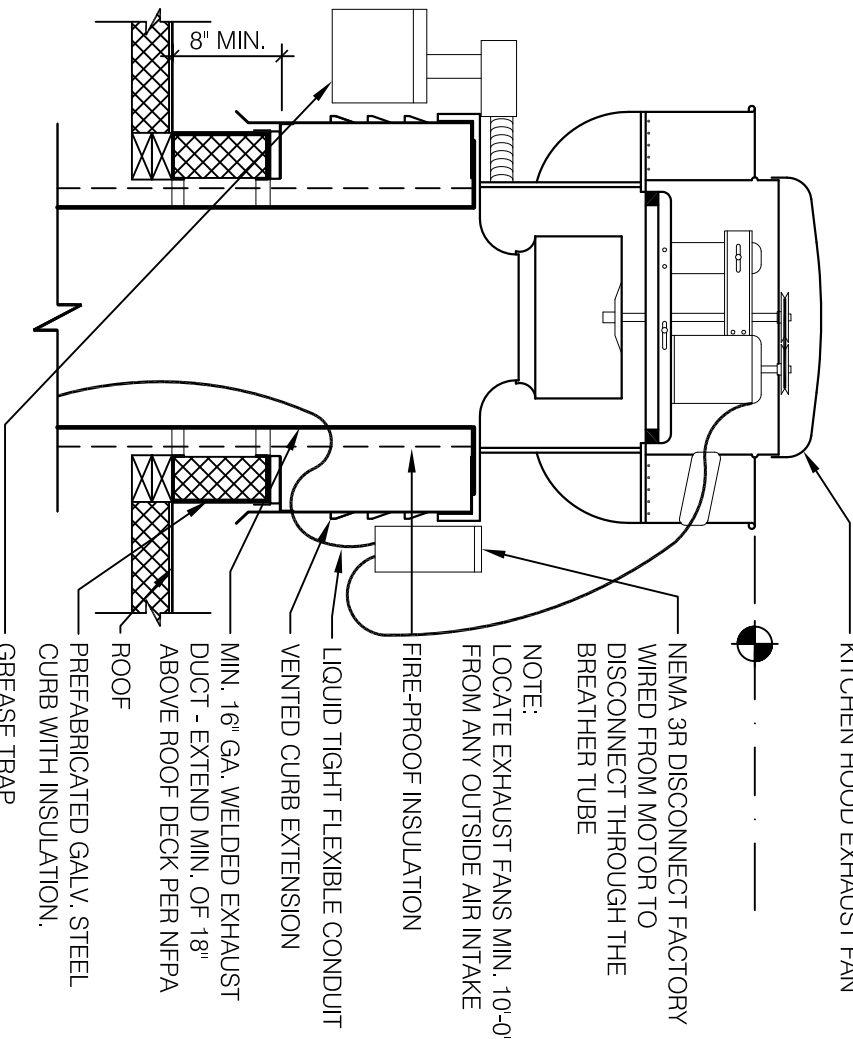


EXHAUST FAN EF-1 N.T.S.

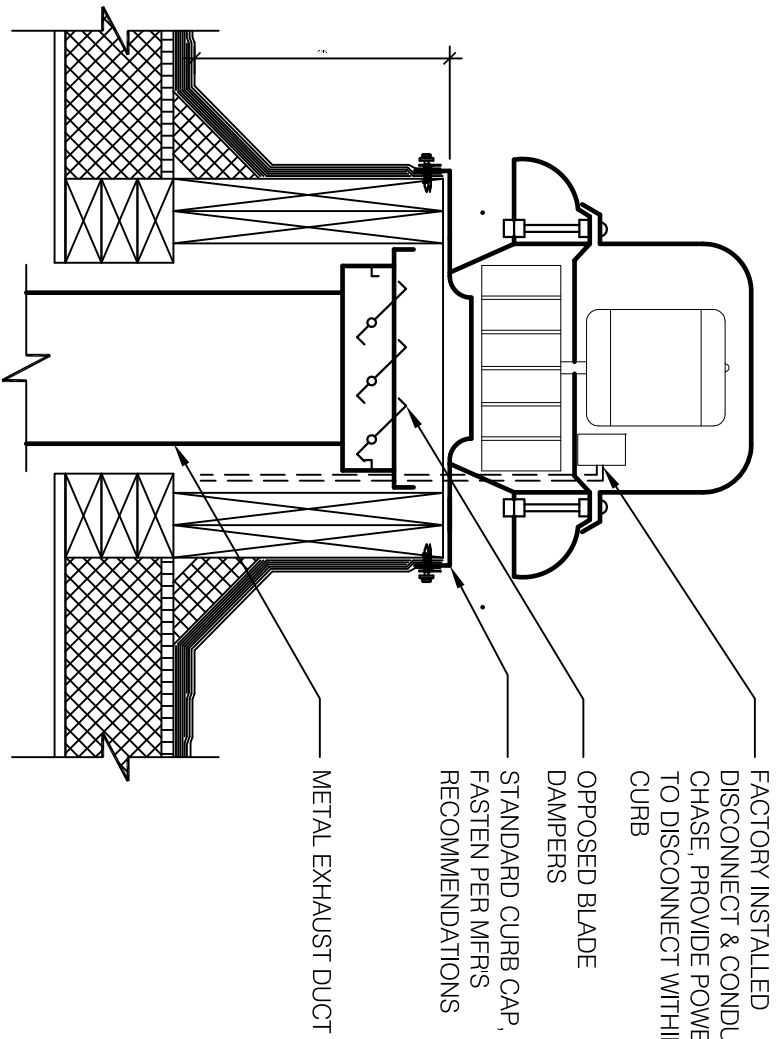


RESTROOM FAN (EF-2) N.T.S.

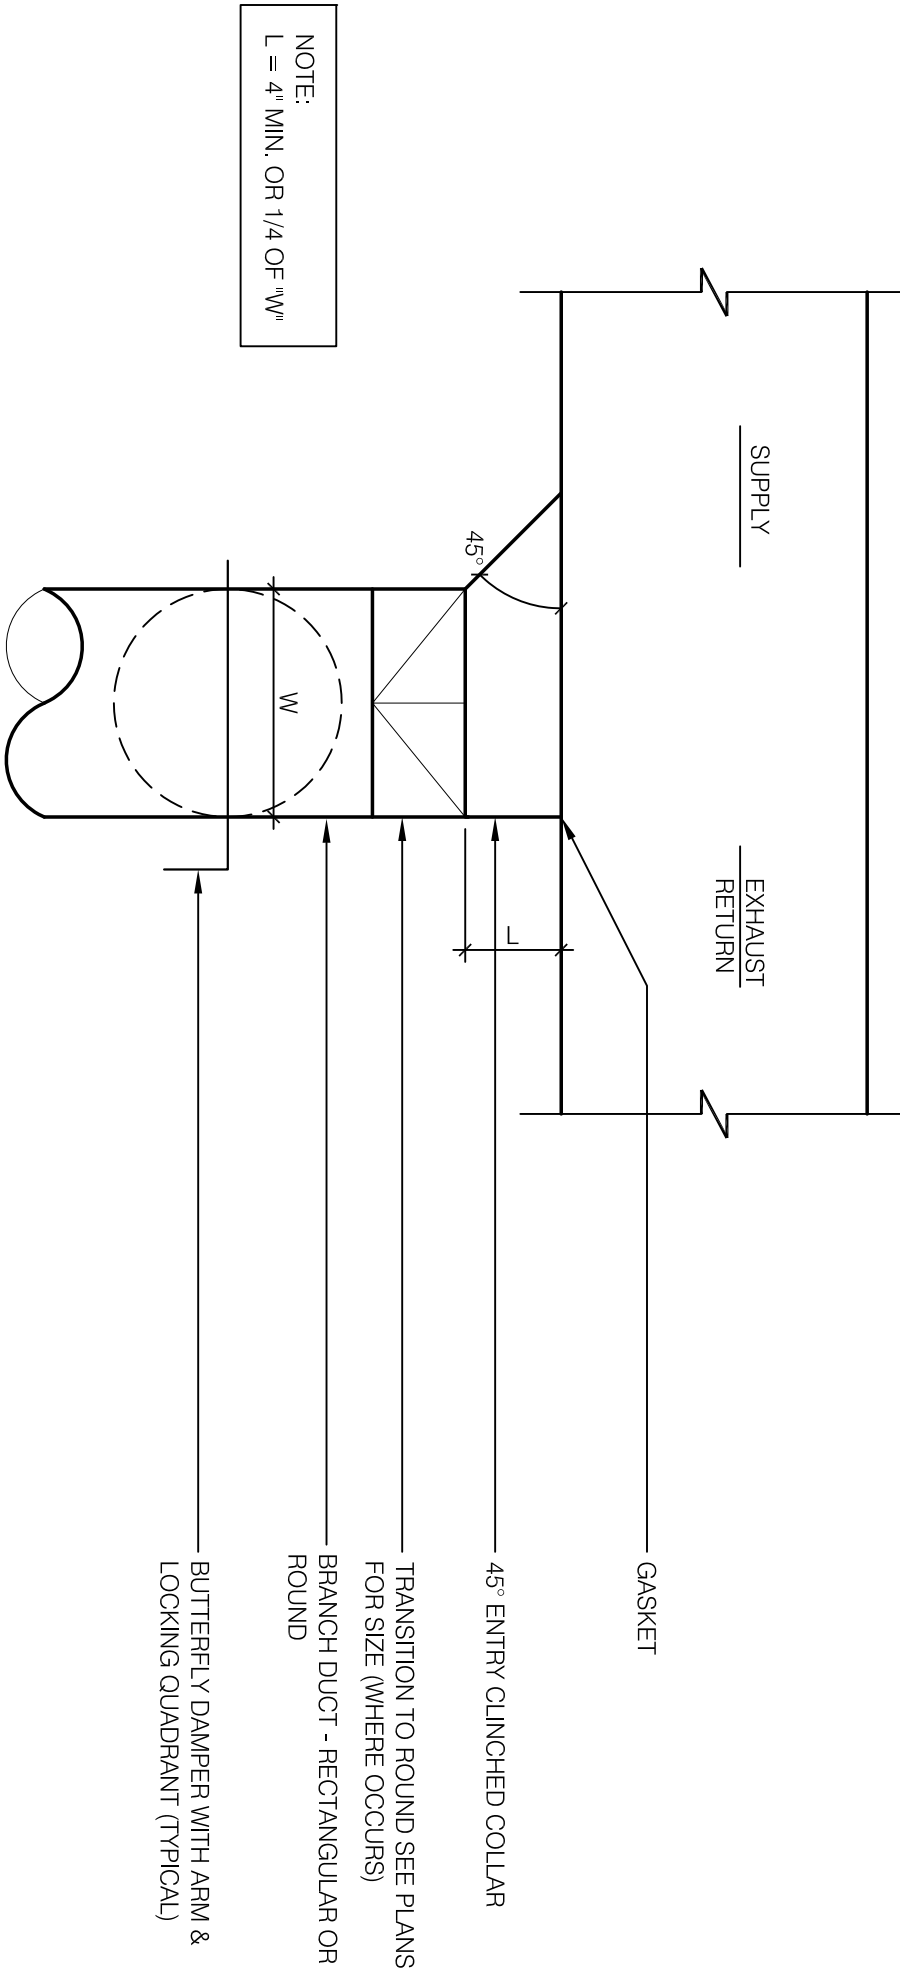

CEILING DIFFUSER CONNECTIONS

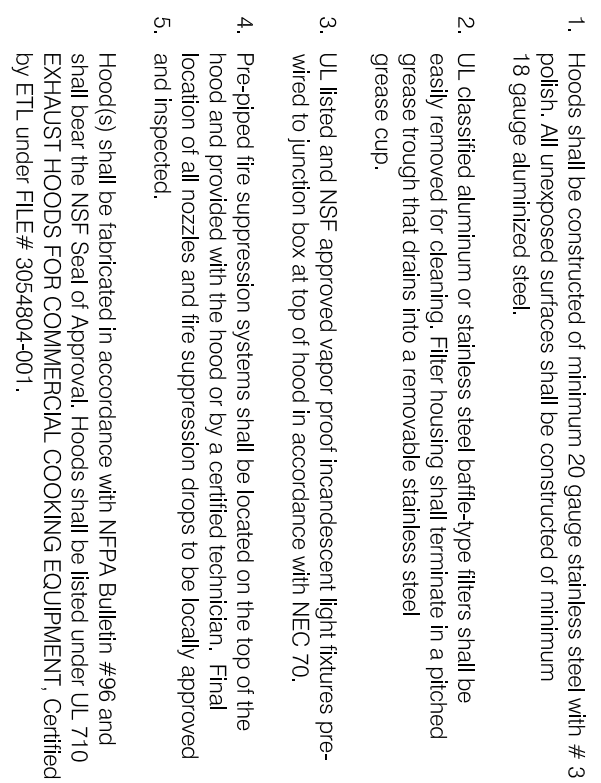

HOOD NOTES AND SPECS (TYP.)

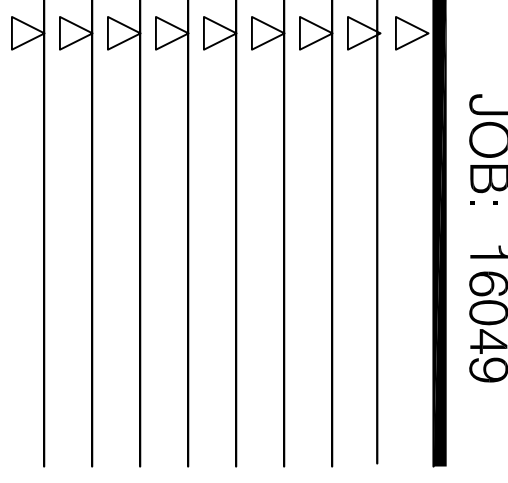

JOB: 16049

CONTRACT DATE:	4.3.17
BUILDING TYPE:	EXPLORER LG-54
PLAN VERSION:	NOVEMBER 2015
SITE NUMBER:	XXXXXX
STORE NUMBER:	XXXXX

TACO BELL

LAKEPOINT
EMERSON, GA 30137



EXPLORER

MECHANICAL AND HOOD DETAILS

M4.0

PLOT DATE: 08/17/17