



SANITARY SEWER CLEANOUT

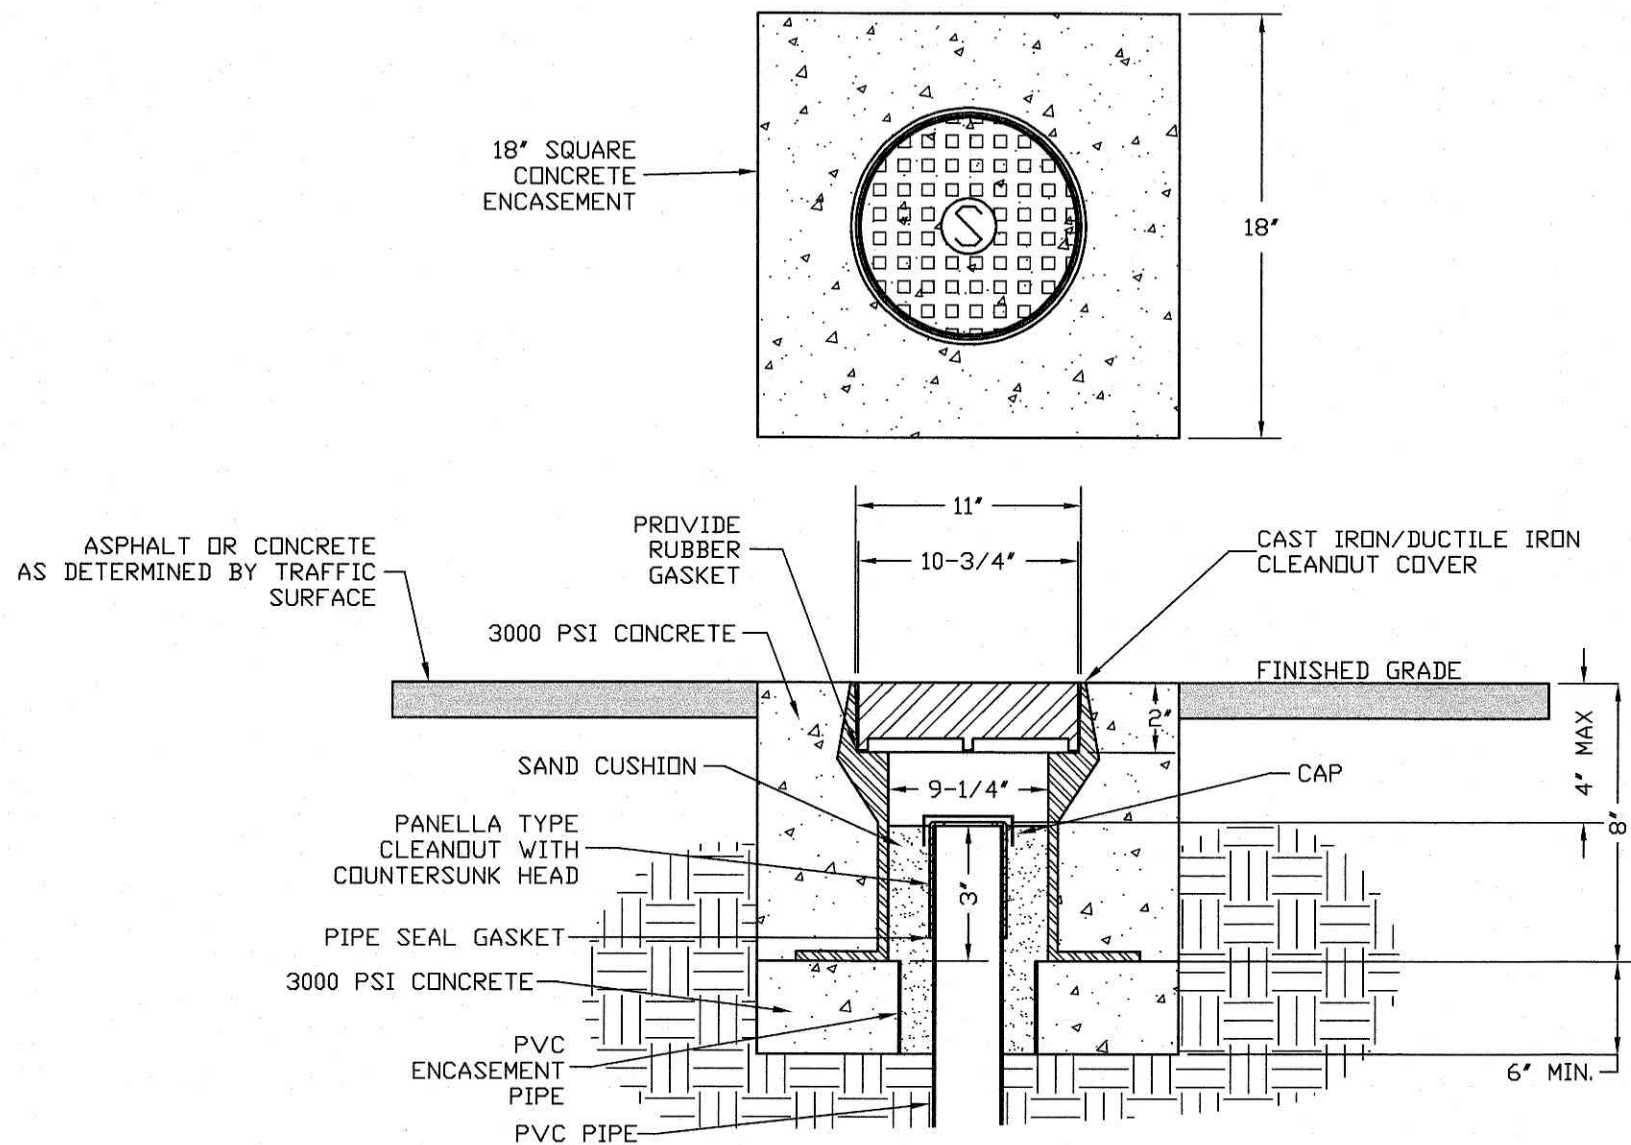


CLEANOUT COVER ASSEMBLY TRAFFIC AREA

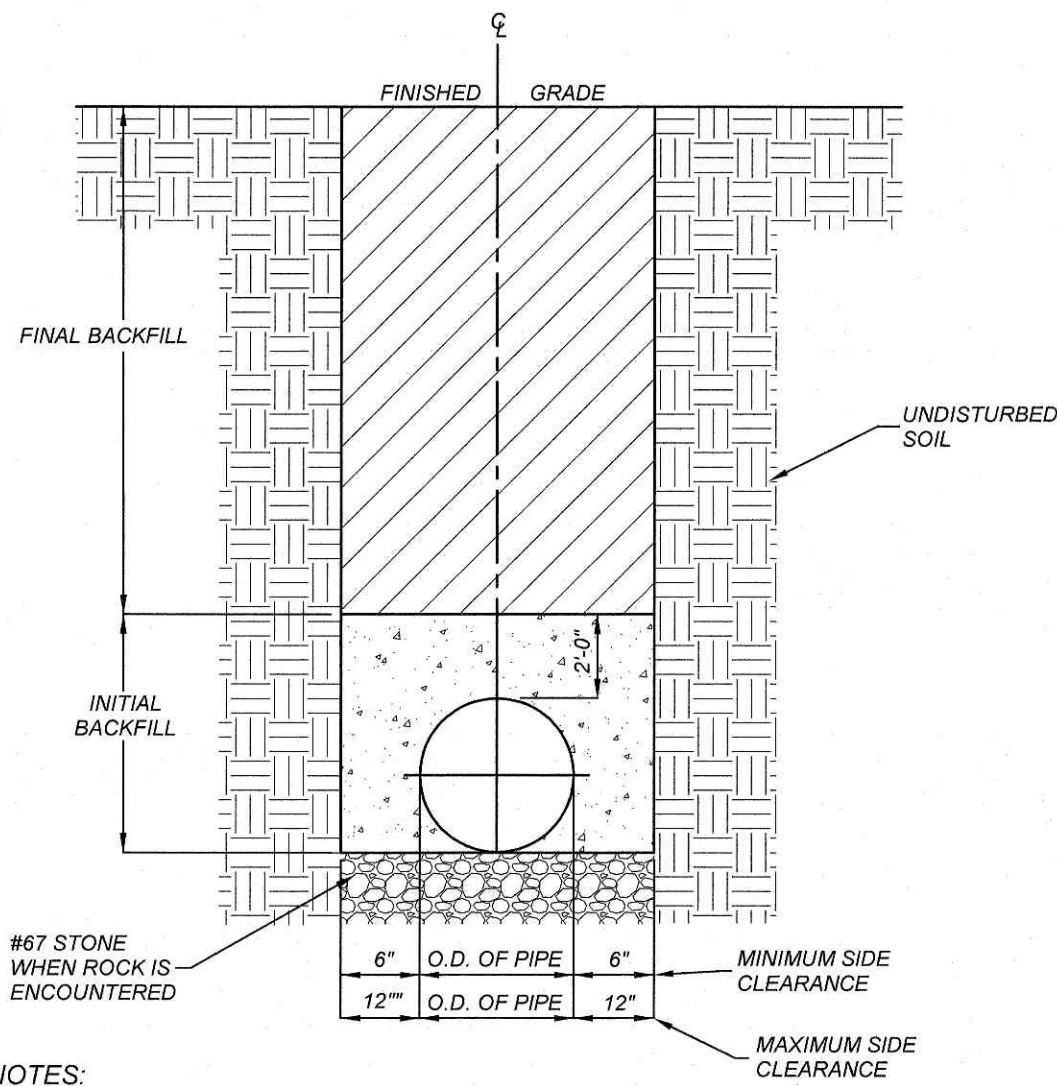

- NOTES:
1. TRENCHES REQUIRING SHORING AND BRACING, DIMENSIONS SHALL BE TAKEN FROM THE INSIDE FACE OF THE SHORING AND BRACING.
 2. NO ROCKS OR BOULDERS 4" OR LARGER TO BE USED IN INITIAL BACKFILL.
 3. ALL BACKFILL MATERIAL SHALL BE SUITABLE NATIVE MATERIAL.
 4. BACKFILL SHALL BE TAMPED IN 6" LIFTS IN TRAFFIC AREAS, 8"-10" IN NON-TRAFFIC AREAS.
 5. ACHIEVE 80% COMPACTION IN NON-TRAFFIC AREAS, AND 98% COMPACTION IN TRAFFIC AREAS.
 6. IF IN EASEMENT 4" TOPSOIL, AND 12" CLEAN SELECT FILL IS REQUIRED.
 7. NO BOULDERS 8" IN DIAMETER OR GREATER ALLOWED.

TRENCH BOTTOM DIMENSIONS & BACKFILLING REQUIREMENTS FOR DUCTILE IRON AND REINFORCED CONCRETE PIPE

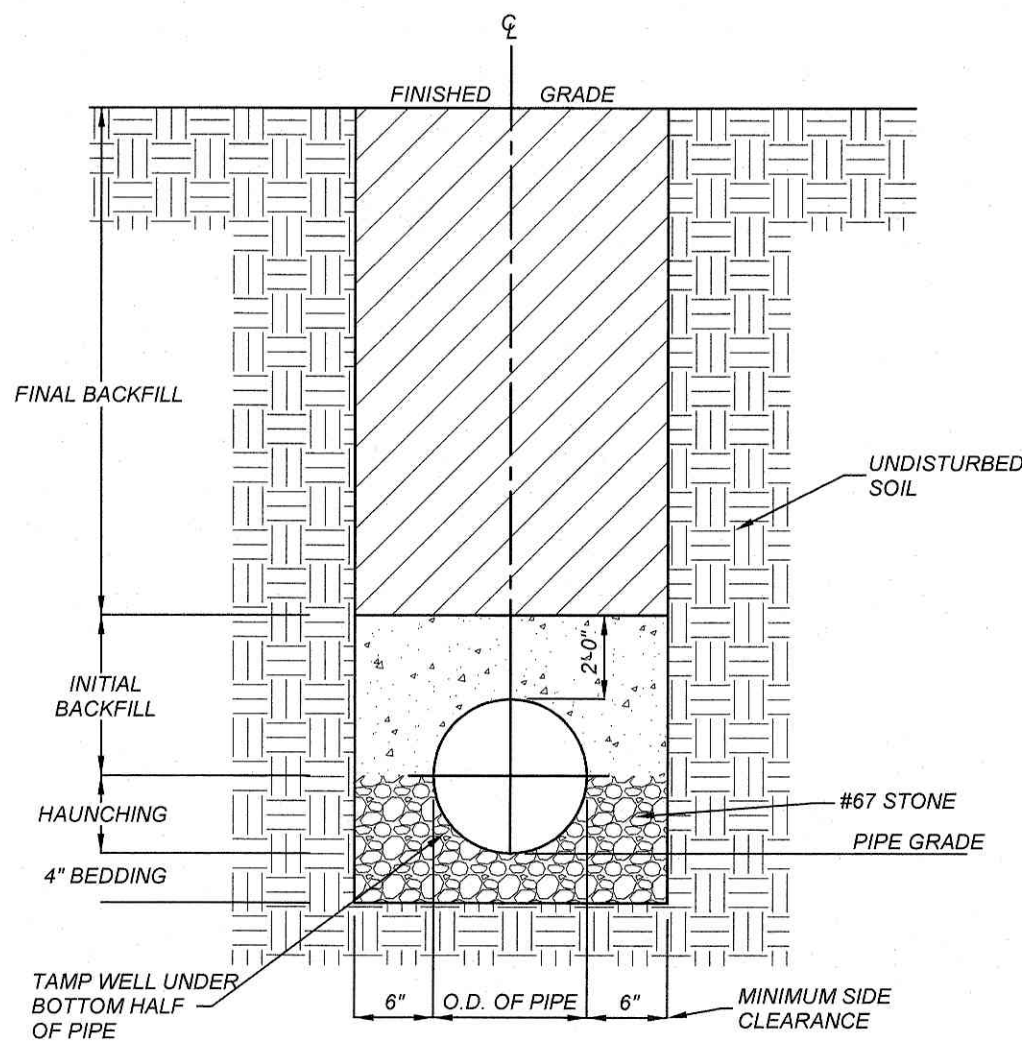

- TYPICAL TRENCH BOTTOM DIMENSIONS FOR SDR 35 PVC GRAVITY PIPE
1. FOR TRENCHES REQUIRING SHORING AND BRACING, DIMENSIONS SHALL BE TAKEN FROM THE FACE OF THE SHORING AND BRACING.
 2. NO ROCKS OR BOULDERS 4" OR LARGER TO BE USED IN INITIAL BACKFILL.
 3. ALL BACKFILL MATERIAL SHALL BE SUITABLE NATIVE MATERIAL.
 4. BACKFILL SHALL BE TAMPED IN 6" LIFTS IN TRAFFIC AREAS, 8"-10" IN NON-TRAFFIC AREAS.

TRENCH BOTTOM DIMENSIONS & BACKFILLING REQUIREMENTS FOR PVC GRAVITY SEWER MAIN

TRENCH DETAILS

REVISIONS	NO.	DATE	DESCRIPTION	BY

COMMERCIAL SITE DESIGN

8812 CREEDMOOR ROAD
RALEIGH, NORTH CAROLINA 27617

(919) 848-6021 FAX: (919) 848-2741
WWW.CSITDESIGN.COM

CLIENT:

TRACK WEST PARTNERS
445 BISHOP ST NW
ATLANTA, GA 30318
PHONE: (404) 913-3131
Matt@trackwestpartners.com

hwy 55

1424 CURTIS BRIDGE ROAD
WILKESBORO, NORTH CAROLINA 28697

DETAILS

PROJECT NO.	TRW-2003
FILENAME:	TRW2003-DTL3
DRAWN BY:	DDH
SCALE:	N.T.S.
DATE:	09-21-2021
SHEET NO.	C-11

