

[illegible]

CONTRACT DATE: 03/31/2022

BUILDING TYPE: END. MED 40

PLAN VERSION: SEPT. 2021

BRAND DESIGNER:

SITE NUMBER: 315669

ENTITY NUMBER: 458169

PA/PM: Approver

DRAWN BY.: Author

JOB NO.: 22204

ENDEAVOR 2.0

SPEARS CREEK CHURCH RD
(BY LIBERTY RIDGE DRIVE)
SOUTH CAROLINA 29229

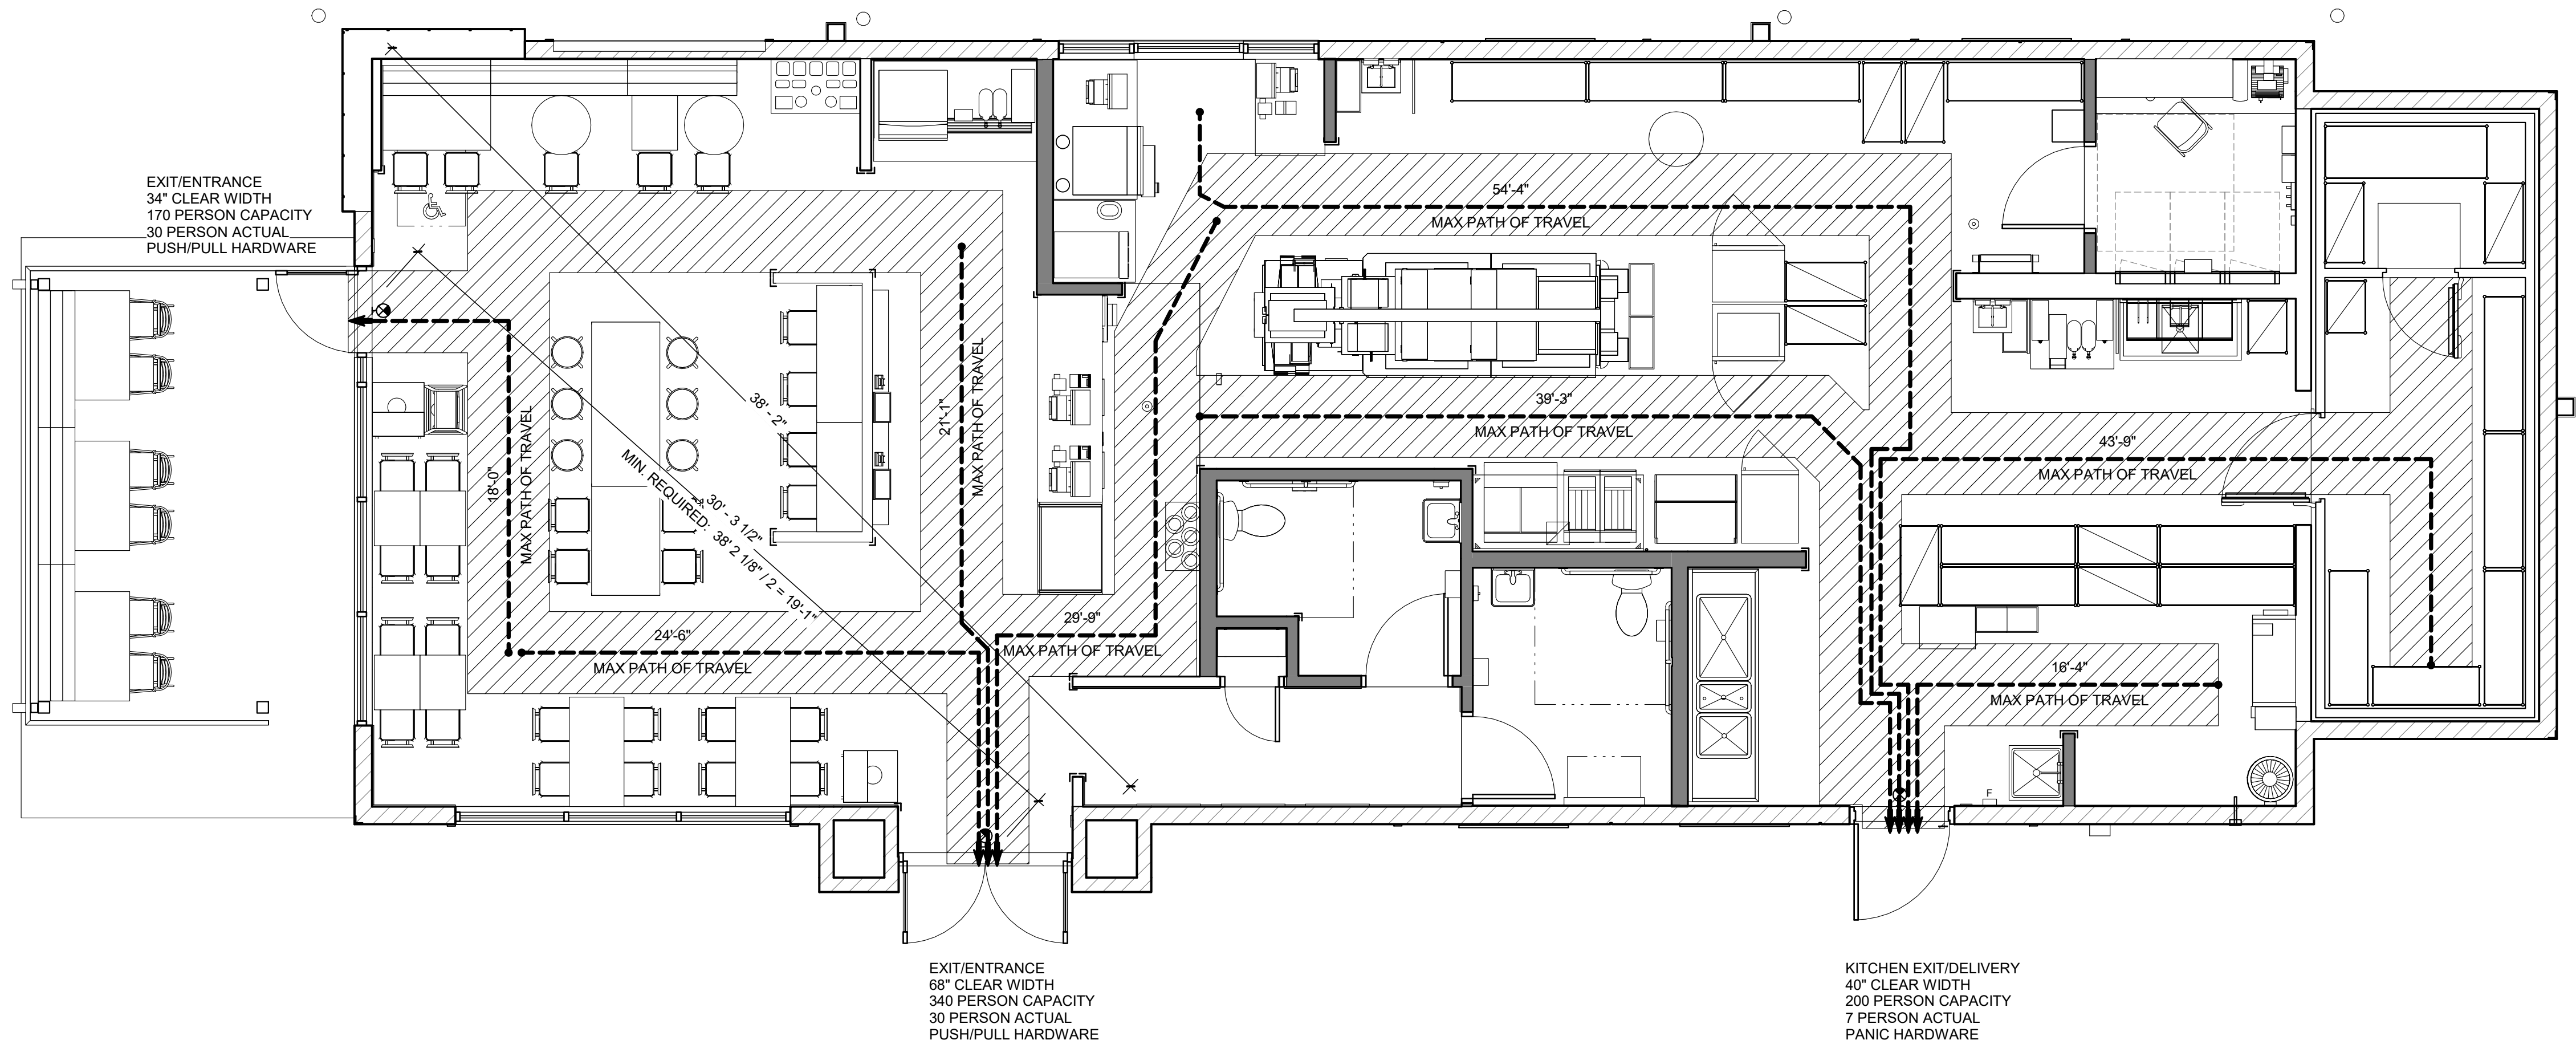


ENDEAVOR 2.0




LIFE SAFETY PLAN

G2.0

PLOT DATE: 5/18/2022 2:24:15 PM



LEGEND

	44" WIDE EGRESS PATH (50 AND OVER)
	36" WIDE EGRESS PATH (50 AND OVER)
	EGRESS TRAVEL PATH
T.E.S.	TACTILE EXIT SIGN

EXIT REQUIREMENTS

TRAVEL DISTANCE TO EXIT		
MAX ALLOWED		= 200'
ACTUAL		= 54'-4"
EXITS REQUIRED:		EXITS PROVIDED:
KITCHEN	1	KITCHEN
DINING	2	1 (PLUS OUT THRU DINING)
EXIT WIDTH (0.2/PER OCCUPANT)		
REQUIRED:		
42X0.2"		= 8.4"
50% THRU FRONT		= 4.2"
PROVIDED		
KITCHEN	(1) 42" = 40" CLEAR	
DINING	(1) 36" = 34" CLEAR	
	(1) 72" = 68" CLEAR	
	<u>142" CLEAR</u>	
THRU FRONT		68" CLEAR OPENING