


SEE SHEET 4

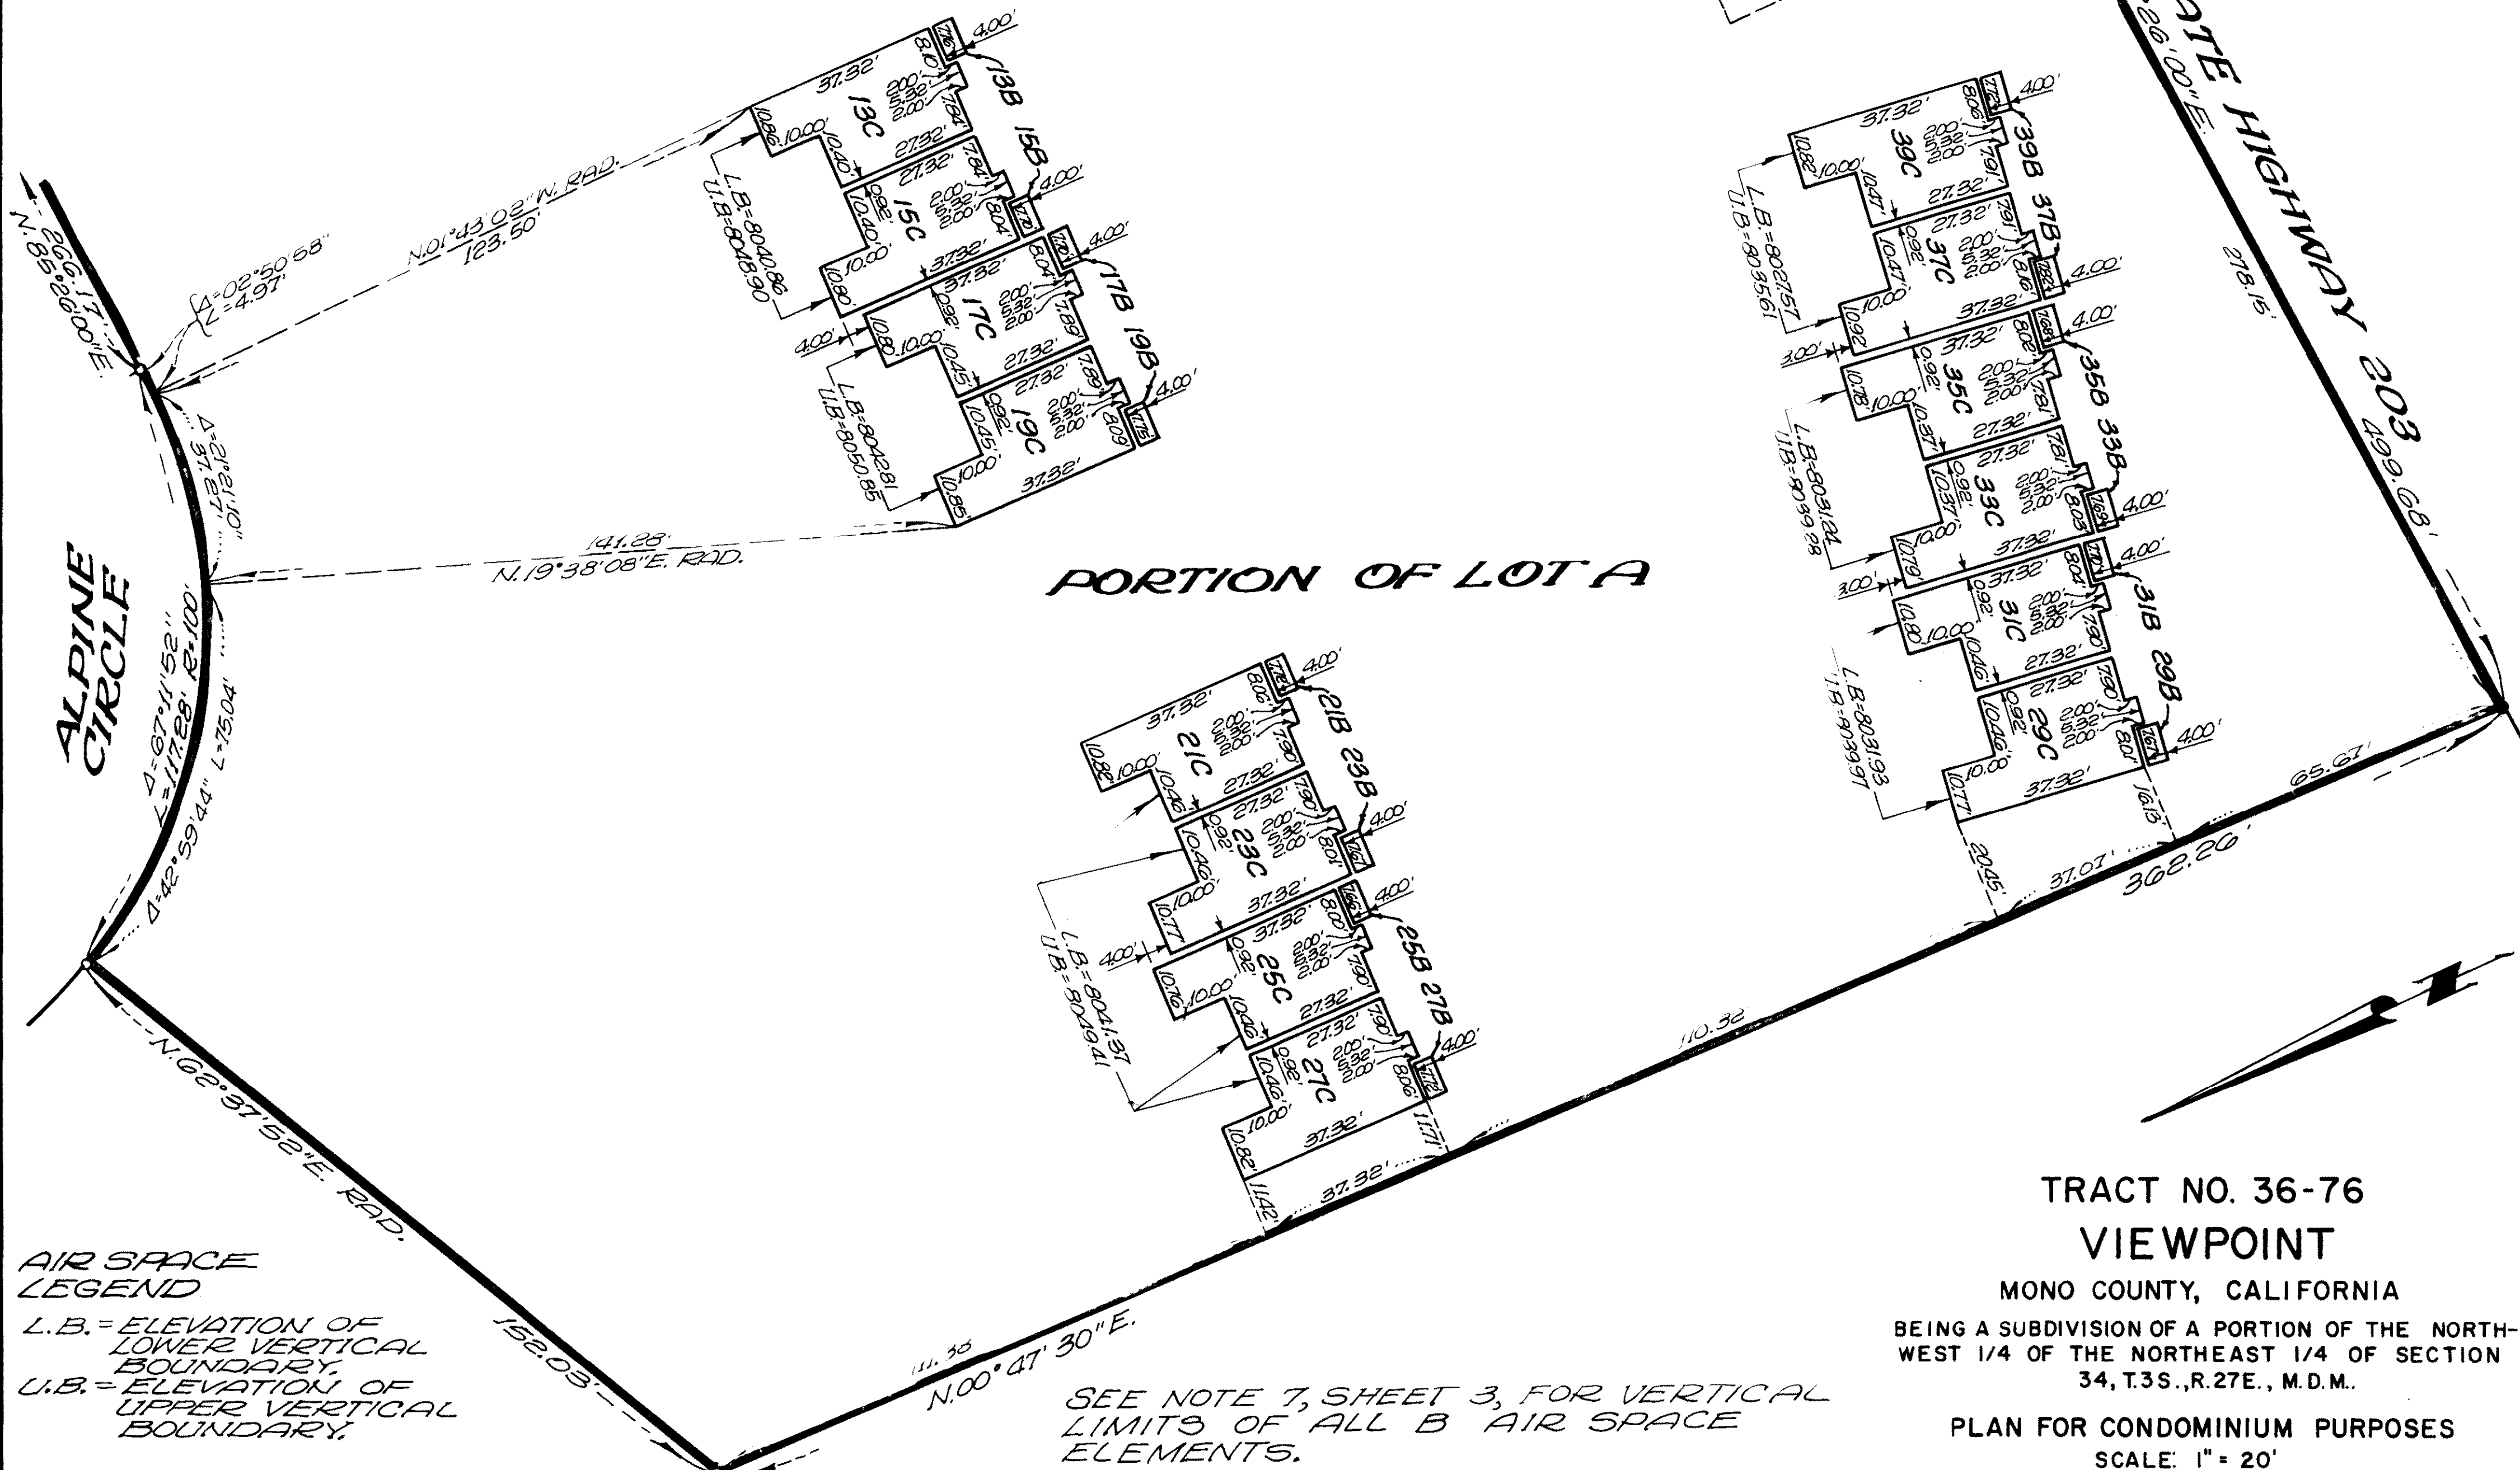

AIR SPACE  
LEGEND  
L.B. = ELEVATION OF  
LOWER VERTICAL  
BOUNDARY.  
U.B. = ELEVATION OF  
UPPER VERTICAL  
BOUNDARY.

SEE NOTE 7, SHEET 3, FOR VERTICAL  
LIMITS OF ALL B AIR SPACE  
ELEMENTS.

TRACT NO. 36-76  
VIEWPOINT  
MONO COUNTY, CALIFORNIA  
BEING A SUBDIVISION OF A PORTION OF THE NORTH-  
WEST 1/4 OF THE NORTHEAST 1/4 OF SECTION  
34, T.3S., R.27E., M.D.M.  
PLAN FOR CONDOMINIUM PURPOSES  
SCALE: 1" = 20'